




© COPYRIGHT REMAINS THE PROPERTY OF CORNERSTONE DESIGN (NSW) PTY LTD
 THESE DRAWINGS MUST NOT BE USED IN PART OR IN WHOLE, WITHOUT THE WRITTEN PERMISSION OF CORNERSTONE DESIGN (NSW) PTY LTD.
 ALL RIGHTS RESERVED. ANY REUSE OR MODIFICATION OF THESE DRAWINGS WITHOUT THE WRITTEN PERMISSION OF CORNERSTONE DESIGN (NSW) PTY LTD IS STRICTLY PROHIBITED.

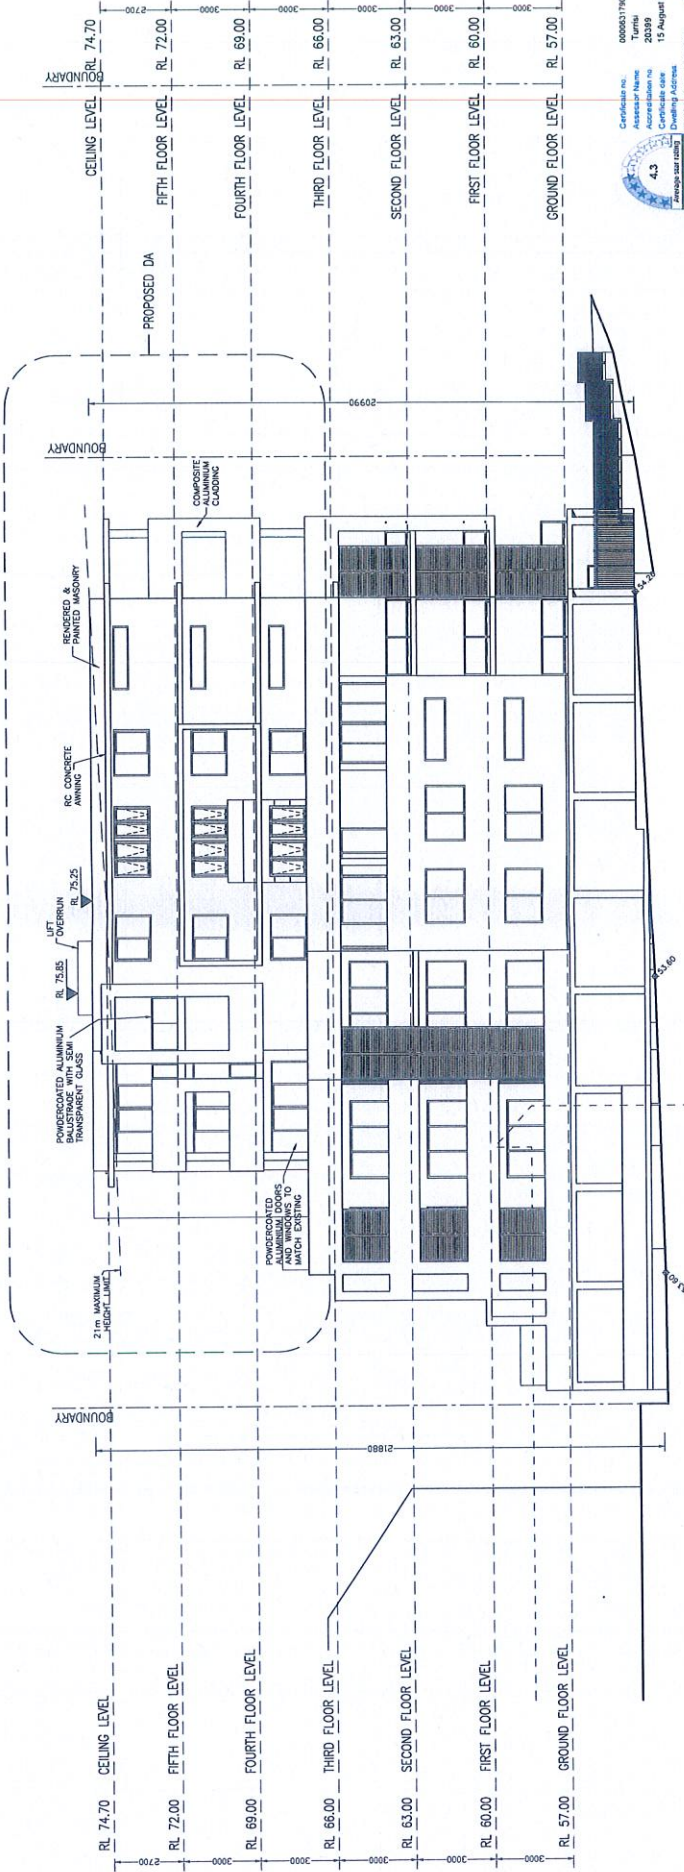

○ NORTH EAST ELEVATION
 SCALE 1:100

Certificate No: 000051790
 Assessor Name: Turiti
 Accreditation No: 20289
 4.3
 Certificate Issue Date: 13 August 2016
 Certificate Valid Until: 13 August 2019
 HOUSE
 NATIONAL ASSOCIATION OF BUILDING SURVEYORS
 Hurstville, NSW
 2220
 www.nabs.org.au



ISSUE	SCALE
4 VISITORS DA COORDINATE ISSUE	B
PROJECT	DRAWING NUMBER
ADDITIONAL LEVELS TO UNITS AT 538-540 RAILWAY PARADE & 4, ST GEORGES PDE HURSTVILLE Lots B & C DP 370915 & Lot 4 Sec 2 DP 2751	DA 07
DESIGNED BY	PLAN NUMBER
CORNERSTONE DESIGN ENGINEERING ARCHITECTURE NSW 2217 AUSTRALIA Tel +61 2 9553 9911 Mob 042 111 8888	CD 14.03
CLIENT	SCALE
SHA'YBEN CONSTRUCTION PTY LTD	1:100 @ A1 & 1:200 @ A3
	DESIGN MARKET NO. 1 (2006) REGISTRATION NO. 319

PROJECT: ADDITIONAL LEVELS TO UNITS AT
 538-540 RAILWAY PARADE &
 4, ST GEORGES PDE HURSTVILLE
 Lots B & C DP 370915 & Lot 4 Sec 2 DP 2751
 CLIENT: SHA'YBEN CONSTRUCTION PTY LTD
 DESIGNED BY: CORNERSTONE DESIGN ENGINEERING ARCHITECTURE
 NSW 2217 AUSTRALIA
 Tel +61 2 9553 9911
 Mob 042 111 8888


NORTH EAST ELEVATION

ALL DIMENSIONS SHOWN UNLESS OTHERWISE SPECIFIED.
 ALL DIMENSIONS SHALL BE VERIFIED IN SITU AND DISCREPANCIES
 SPECIFICALLY BROUGHT TO THE ATTENTION OF THE CONTRACT ADMINISTRATOR FOR RESOLUTION.





© COPYRIGHT REMAINS THE PROPERTY OF CORNERSTONE DESIGN (NSW) PTY LTD. THESE DRAWINGS MUST NOT BE USED IN PART OR IN WHOLE, WITHOUT THE WRITTEN PERMISSION OF CORNERSTONE DESIGN (NSW) PTY LTD.

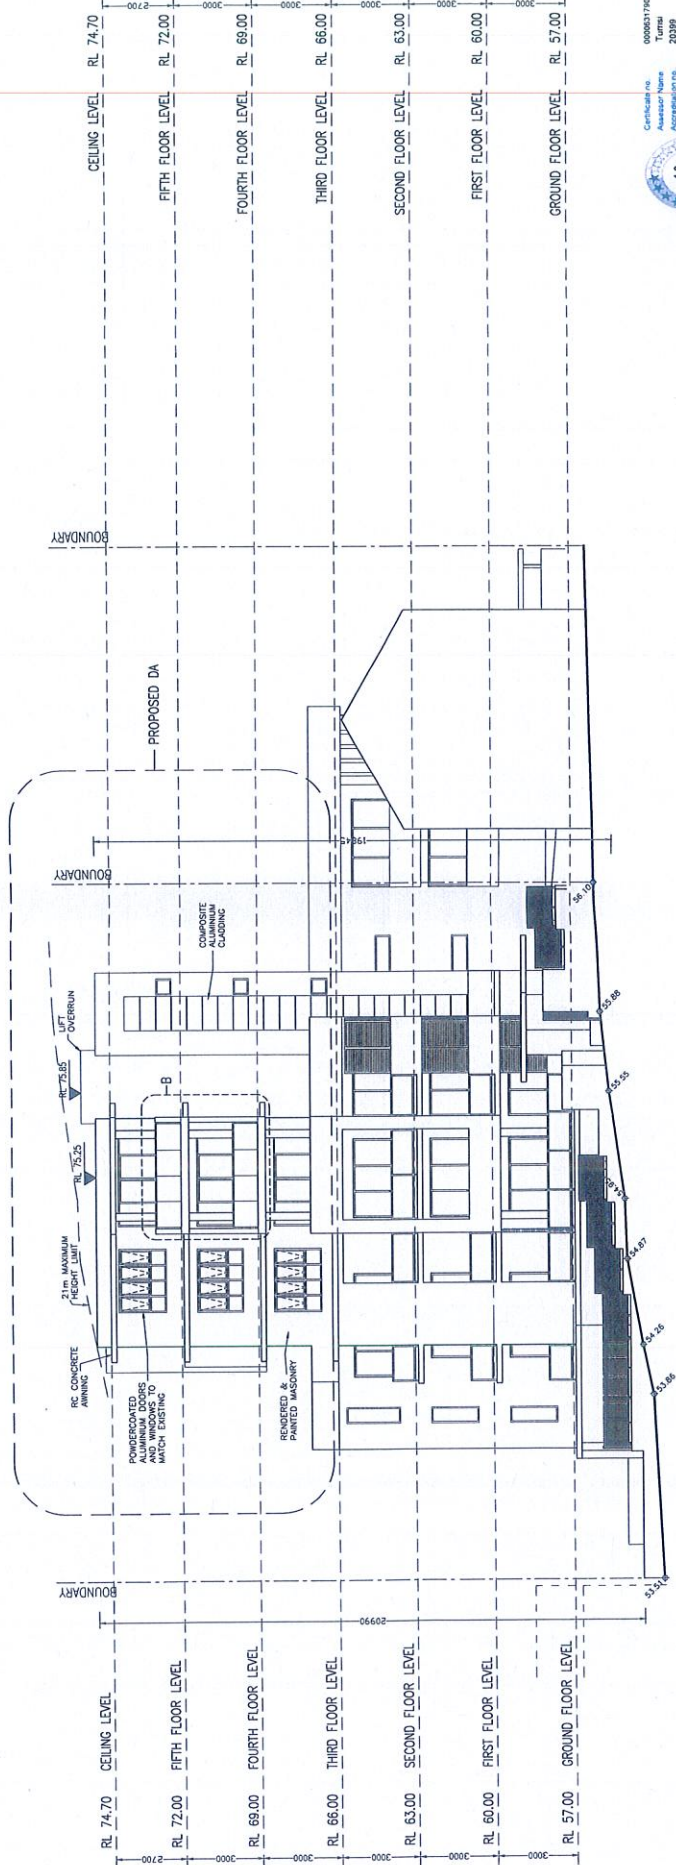

NORTH WEST ELEVATION
SCALE 1:100 (RAILWAY PARADE)



Certificate no. 000021790
Assessor Name Turrita
Assessment No. 20398
Certificate Issue Date 13 August 2016
Assessor Name 4.3
Certificate Issue Date 13 August 2016
Location Name 4.3 Cornerstone
Hurstville, NSW
2220
www.fairbuild.com.au




ISSUE: A 04/07/16 DA LODGEMENT ISSUE	DRAWING NUMBER DA 08	ISSUE B
	PROJECT ADDITIONAL LEVELS TO UNITS AT 538-540 RAILWAY PARADE & 4 ST GEORGES PDE HURSTVILLE	PLAN NUMBER CD 14/03
DESIGNED BY CORNERSTONE DESIGN 5/166 RAILWAY PDE KOGARAH NSW 2217 AUSTRALIA Tel: 61 2 9553 9911 Mob: 642 111 8888	CLIENT SHAYBEN CONSTRUCTION PTY LTD	RECORDING OFFICER REGINA MARRAS

NORTH WEST ELEVATION

USE FIGURED DIMENSIONS ONLY - DO NOT SCALE. ALL DIMENSIONS SHALL BE VERIFIED ON SITE AND DISCREPANCIES IMMEDIATELY BROUGHT TO THE ATTENTION OF THE CONTRACT ADMINISTRATOR FOR RESOLUTION.



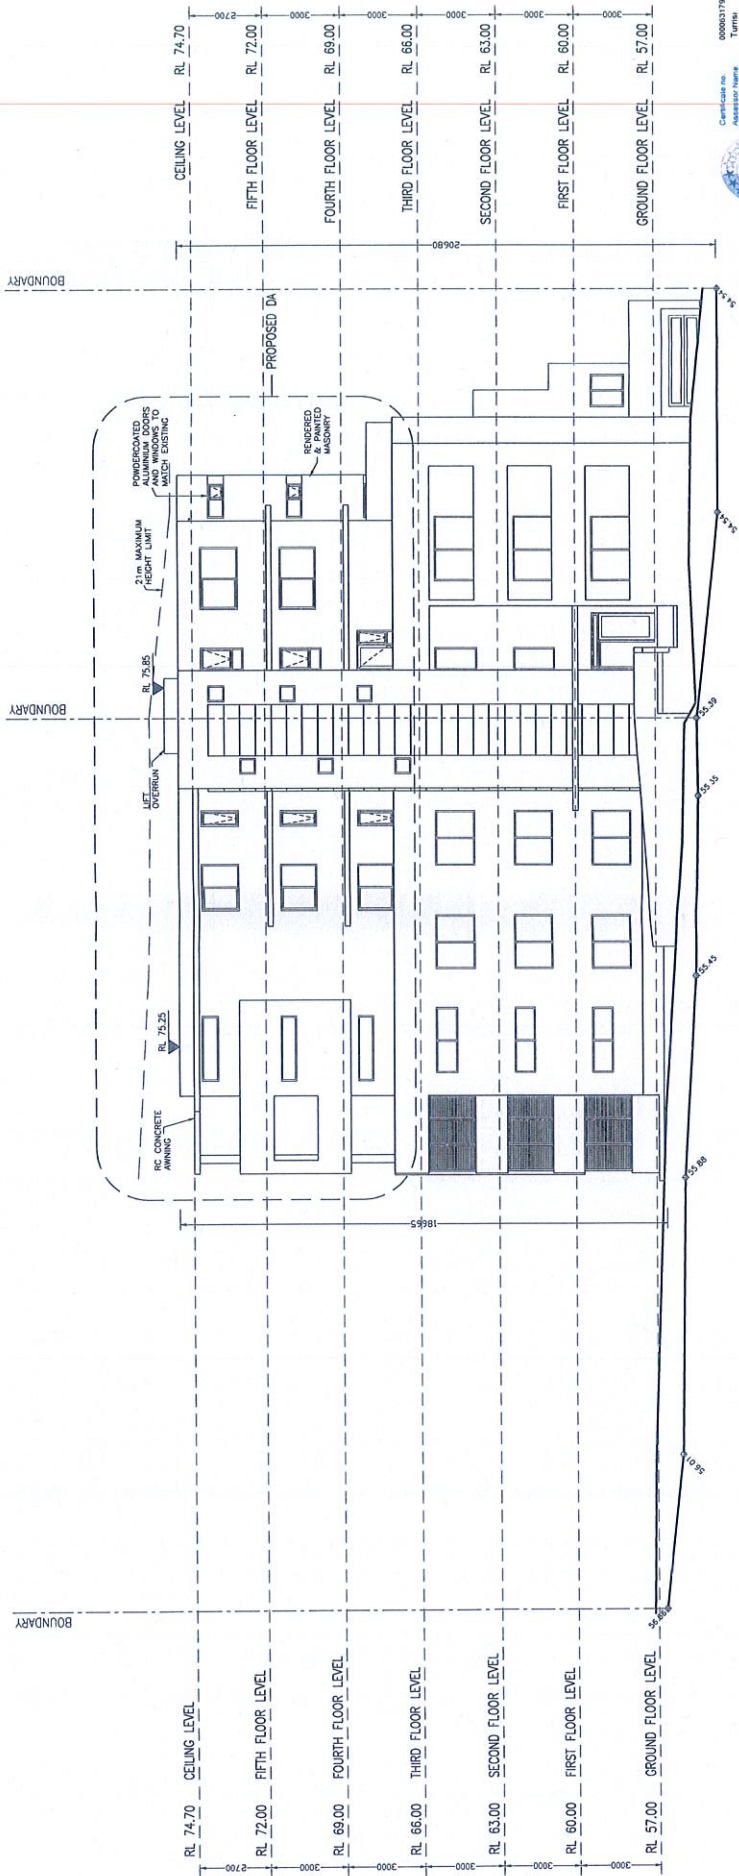

○ SOUTH WEST ELEVATION
SCALE 1:100 (ST GEORGES PARADE)


Certificate No. 000003790
 Territory: NSW
 Registration No. 20398
 Issue Date: 15 August 2016
 4.3
 Average star rating: 4.5
 5 ST GEORGES PARADE
 HURSTVILLE, NSW
 2220
 www.rsl.com.au



ISSUE: A 01/21/16 DA LOGEMENT ISSUE	DESIGNED BY CORNERSTONE DESIGN 5/16/6 RAILWAY PDE KOGARAH NSW 2217 AUSTRALIA Tel: 61 2 9553 9911 Mob: 612 111 8888	PROJECT ADDITIONAL LEVELS TO UNITS AT 538-540 RAILWAY PARADE & 4, ST GEORGES PDE HURSTVILLE Lots B & C DP 370915 & Lot 4, Sec 2 DP 2751	DRAWING NUMBER DA 09	ISSUE B
	DRAWING BY CHECKED BY APPROVED BY DATE	SCALE PROJECT NO.	CLIENT STIA YBEN CONSTRUCTION PTY LTD	PLAN NUMBER CD 14/03



© COPYRIGHT REMAINS THE PROPERTY OF CORNERSTONE DESIGN (NSW) PTY LTD
 THESE DRAWINGS MUST NOT BE USED IN PART OR IN WHOLE, AND MAY NOT BE COPIED IN PART OR IN WHOLE, WITHOUT THE WRITTEN PERMISSION OF CORNERSTONE DESIGN (NSW) PTY. LTD.

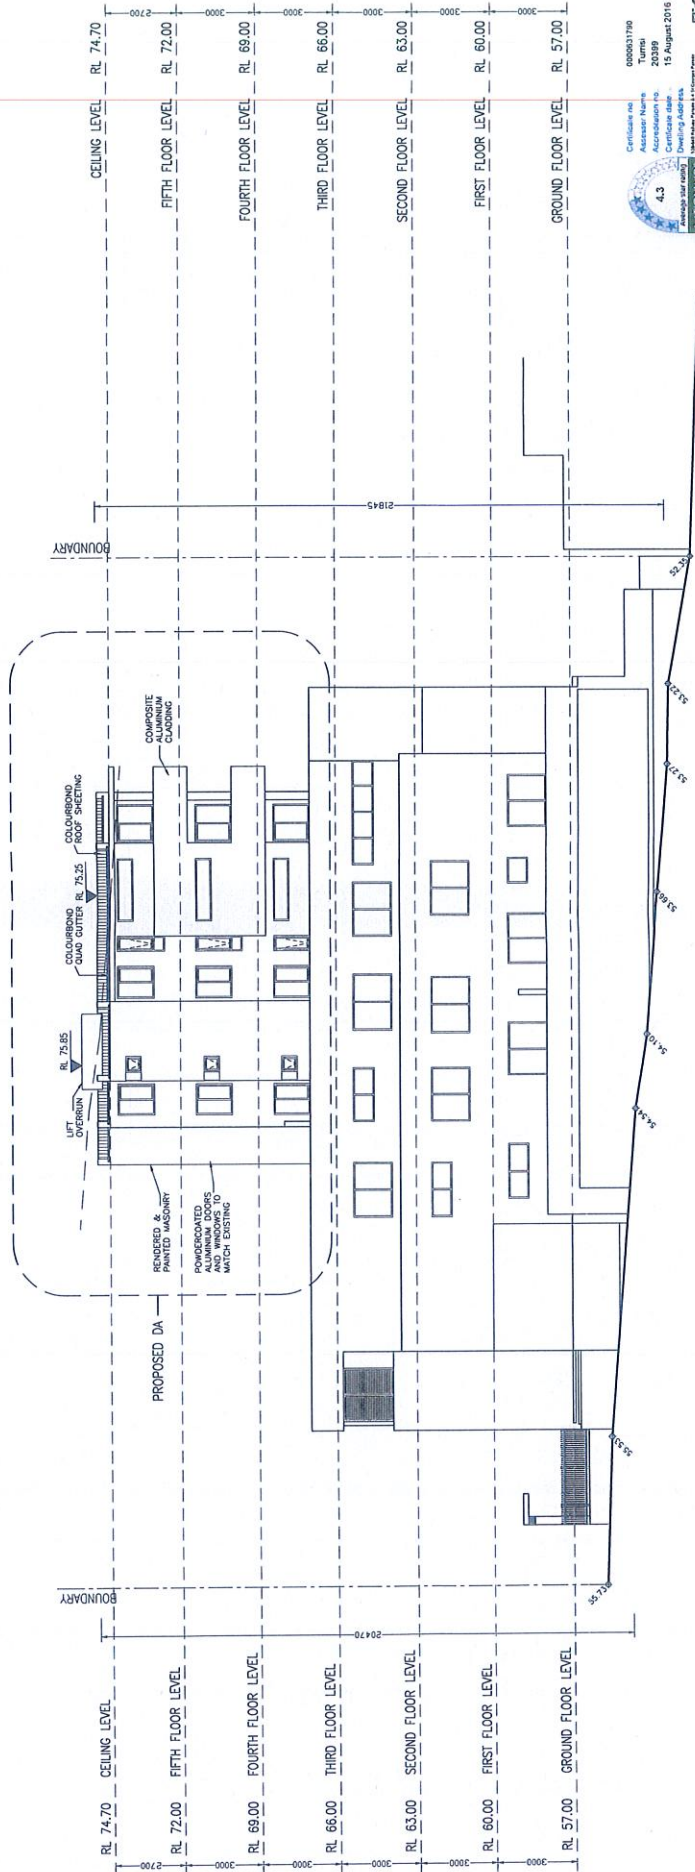

○ SOUTH EAST ELEVATION
 SCALE 1:100

Certificate no: 0800031790
 Accession Name: Tommi
 Certificate date: 15 August 2016
 Certificate class: 4.3
 Issued by: NSW Planning
 www.nswplanning.nsw.gov.au



ISSUE:	DATE:
A 01/12/16 DA LODGEMENT ISSUE	DA 10
DRAWING NUMBER: DA 10	
ISSUE: B	
PROJECT: ADDITIONAL LEVELS TO UNITS AT	
538-540 RAILWAY PARADE &	
4 ST GEORGES PDE HURSTVILLE	
Lots B & C DP 370915 & Lot 4 Sec 2 DP 2751	
SCALE:	PROJECT NUMBER: CD 14-03
1:100 @ A1 & 1:200 @ A3	PROJECT ADDRESS: 165-170 GOSFORD ROAD HURSTVILLE NSW 1570
DESIGNED BY:	CLIENT:
CORNERSTONE DESIGN	SITA YBEN CONSTRUCTION PTY LTD
57/166 RAILWAY PDE KOGARAH	
NSW 2217 AUSTRALIA	
Tel: 481 2 9553 9911	
Fax: 481 2 9553 9911	
Web: www.cornerstone.com.au	

USE FIGURED DIMENSIONS ONLY - DO NOT SCALE. ALL DIMENSIONS SHALL BE VERIFIED ON SITE AND DISCREPANCIES IMMEDIATELY BROUGHT TO THE ATTENTION OF THE CONTRACT ADMINISTRATOR FOR RESOLUTION.

