

Plant St

12,830

21,270

Prince Highway

19,420 3,000 3,000 2,500


29.87

42.06

399-403 Princes Highway

405-407 Princes Highway

42.06

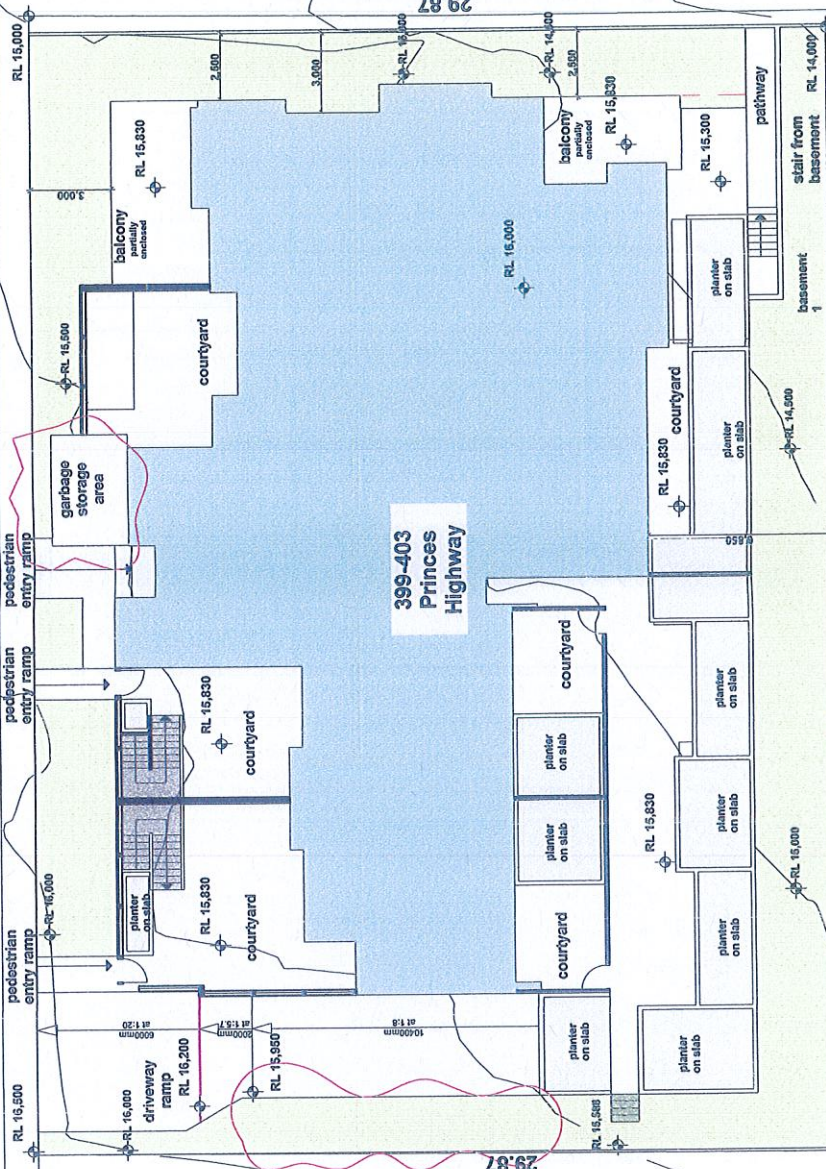


21 Plant Street


19,420 3,000 3,000 2,500

29.87

neilson architecture
 4/23/2016
 1301-01
 06
 1:200 @ A3
 1301
 1301
 1:200 @ A3
 neilson architecture
 4/23/2016
 1301-01
 06
 1:200 @ A3
 1301
 1301
 1:200 @ A3

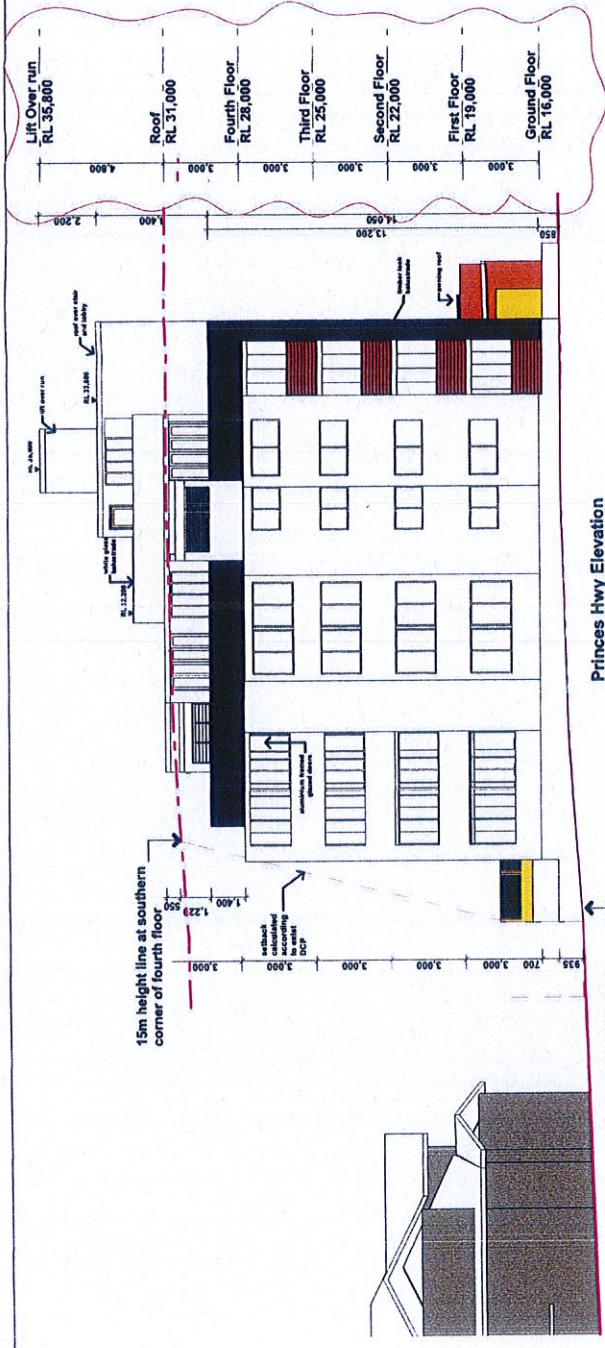


1 Highway Elevation

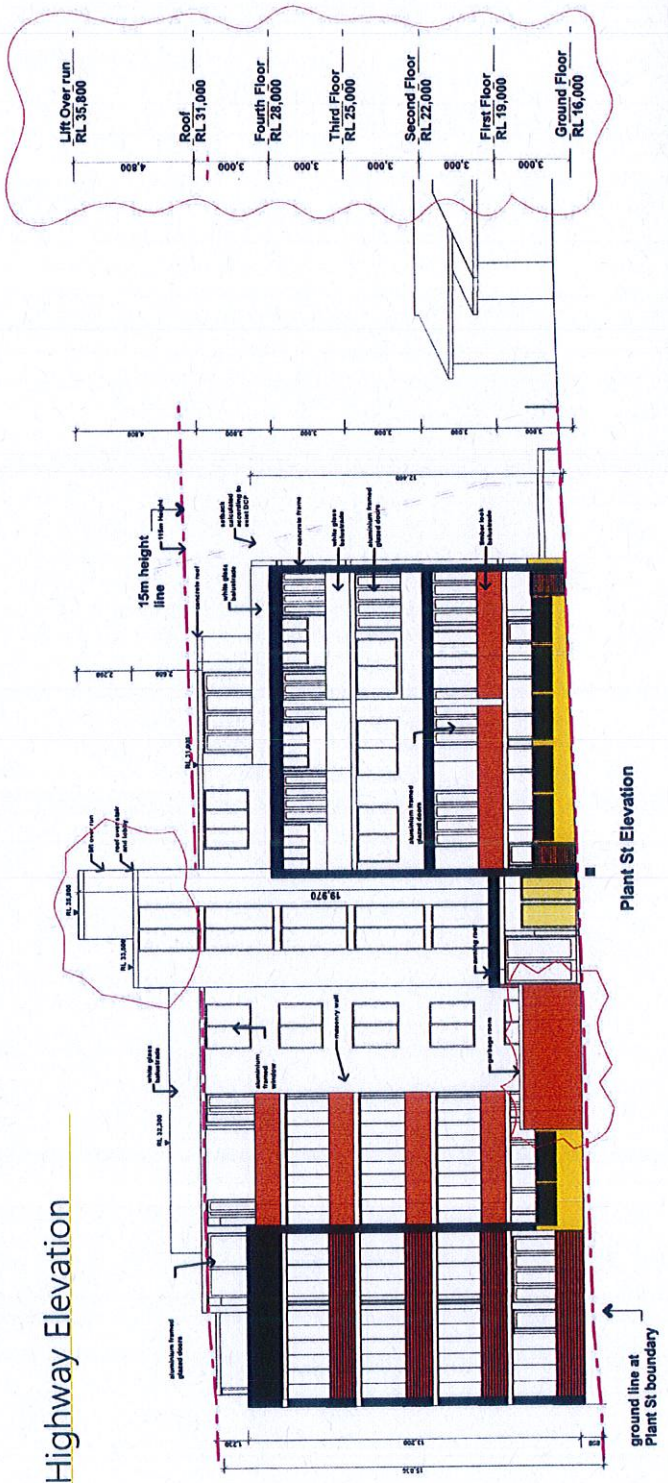


2 Plant St Elevation

Nelson Architecture 1301-10 1301 1:200@A3	Drawing: Plant St and Princes Hwy Elevations		
Nelson Architecture 1301-10 1301 1:200@A3 1301 1:200@A3			

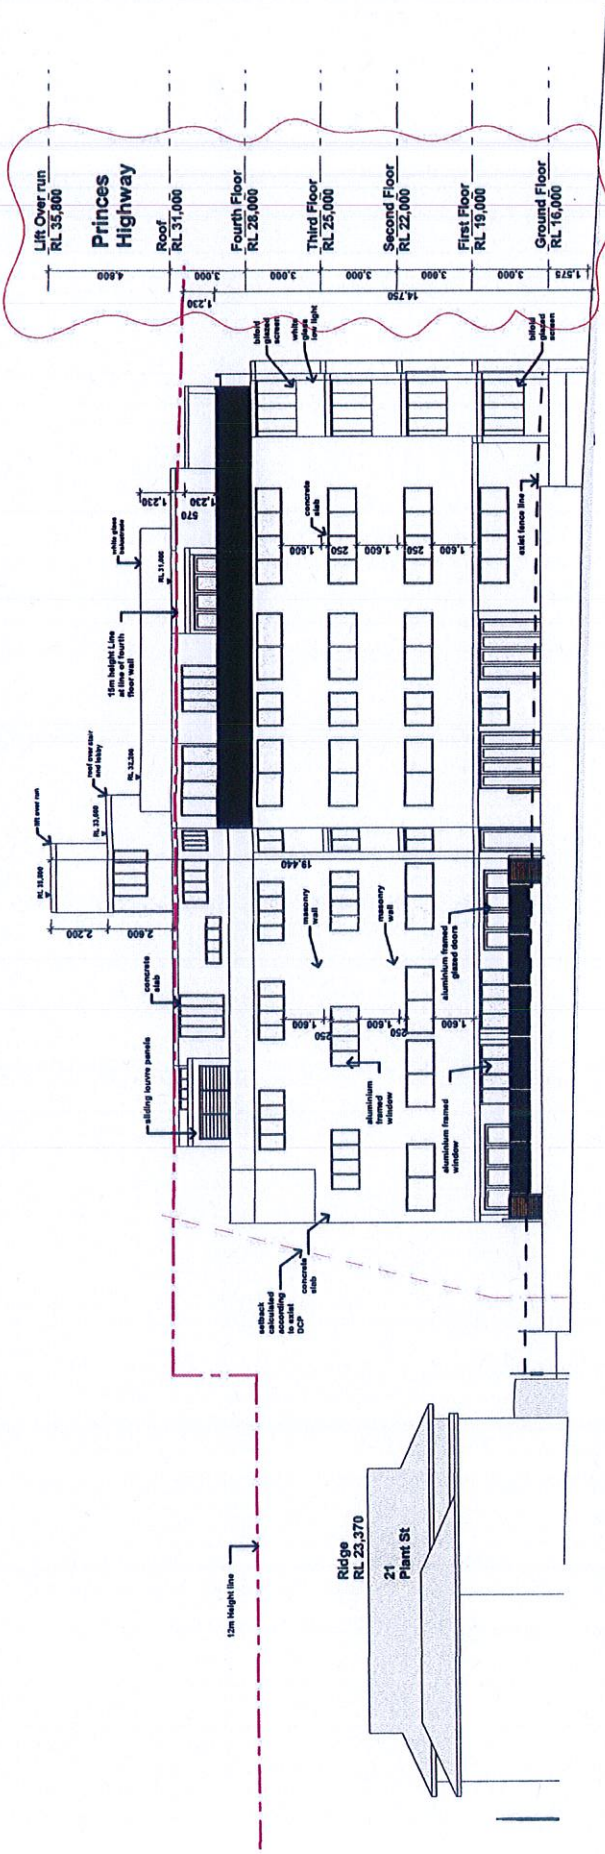

1 South West Elevation

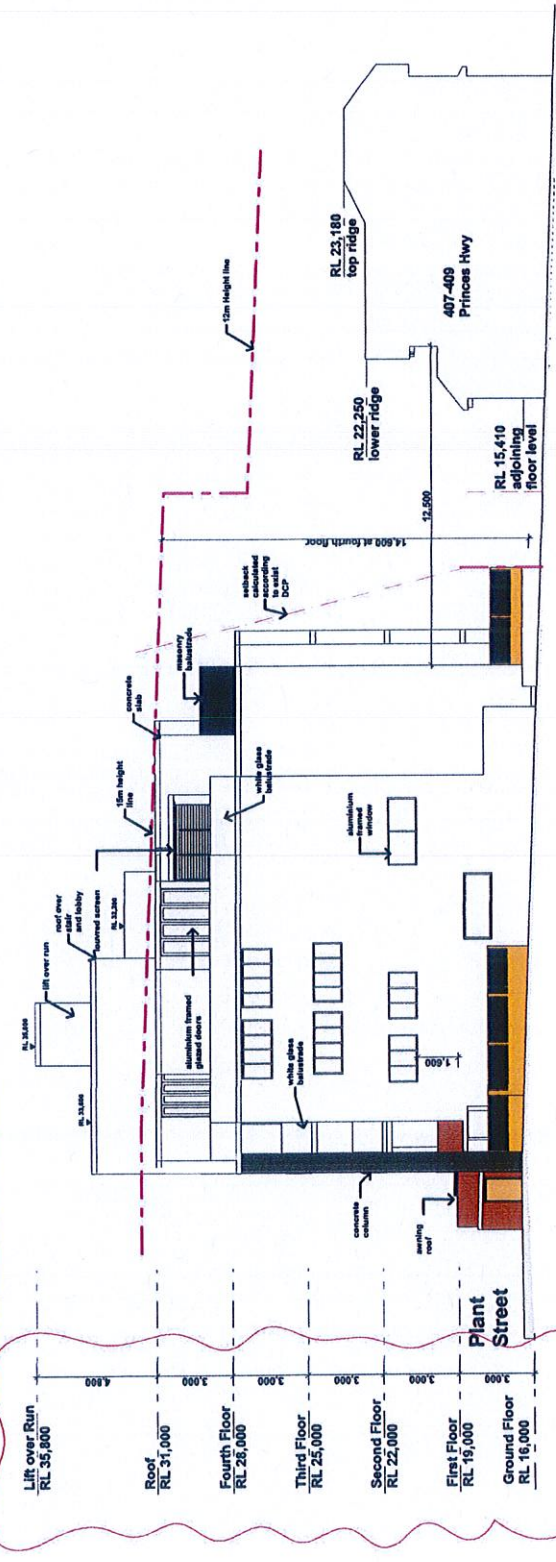

2 North West Elevation

<p>1301-11 05</p>	<p>1301 1:200@A3</p>	<p>Project 1301</p>	<p>Scale 1:200@A3</p>	<p>Drawn 19-08-2015</p>	<p>Checked 19-08-2015</p>	<p>Notes Please refer to the attached drawings for details. Please refer to the attached drawings for details.</p>	
-----------------------	--------------------------	-------------------------	---------------------------	-----------------------------	-------------------------------	--	-------------------------	---------------------------	-----------------------------	-------------------------------	--	-------------------------	---------------------------	-----------------------------	-------------------------------	--

nelson architecture
 42/37 Tebbel Road
 7 10 553 5571
 www.nelsonarchitecture.com.au
 ABN 42 959 659 659

Project
 1301-11
 05

Scale
 1:200@A3

Drawn
 19-08-2015

Checked
 19-08-2015

Notes
 Please refer to the attached drawings for details.
 Please refer to the attached drawings for details.