


SOUTH WEST ELEVATION

SCALE: 1:1500

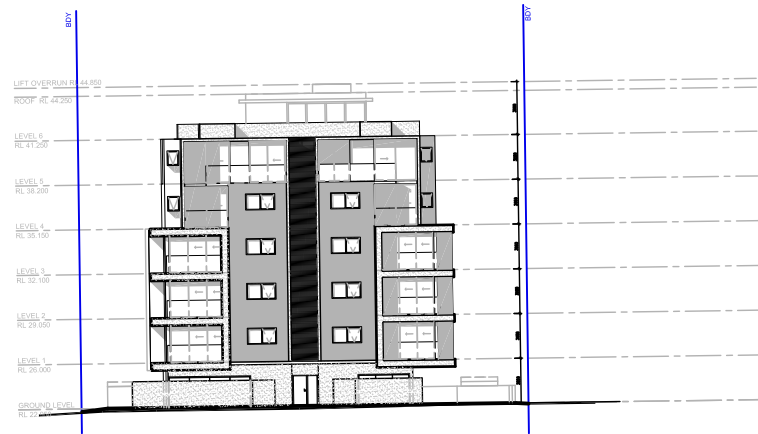


NORTH WEST ELEVATION

SCALE: 1:1500



NORTH EAST ELEVATION

SCALE: 1:1500

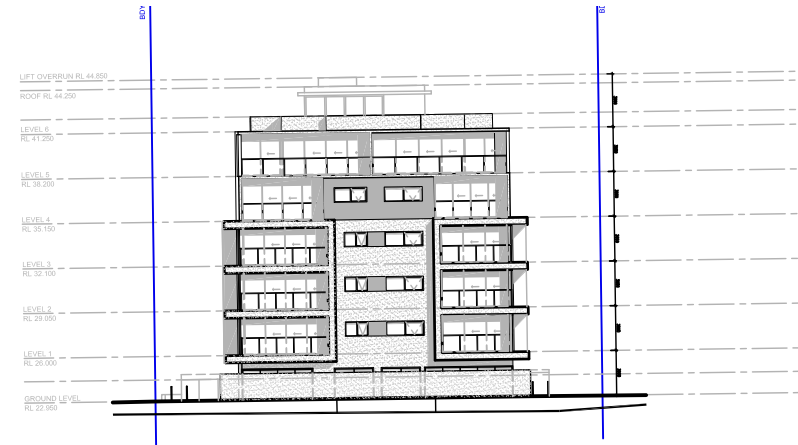

SOUTH EAST ELEVATION

SCALE: 1:1500

198-200 Princes Highway, Kogarah Bay



Urban Design – Architecture – Interior Design
 T : 0481 799 557
 W : www.charlestangdesign.com.au
 E : charlest@charlestangdesign.com.au

© Copyright – All rights reserved. No part of this design to be altered or reproduced without written permission from Charles Tang Design Pty Ltd.

issue	date	description
A	20/12/2017	Development Application

title : NOTIFICATION PLAN

job # : 1718
 scale : 1:1500 @ A4
 date : Nov 2017

IMPORTANT:
 do not scale from drawings work to figured dimensions only verify all dimensions on site

report any discrepancy to Charles Tang Design Pty Ltd all work to be best practice + to comply with all relevant codes and A.S

drawing number : issue :

DA7.06 A