



1 WINTER 9AM - CDC EXAMPLE
1 : 500

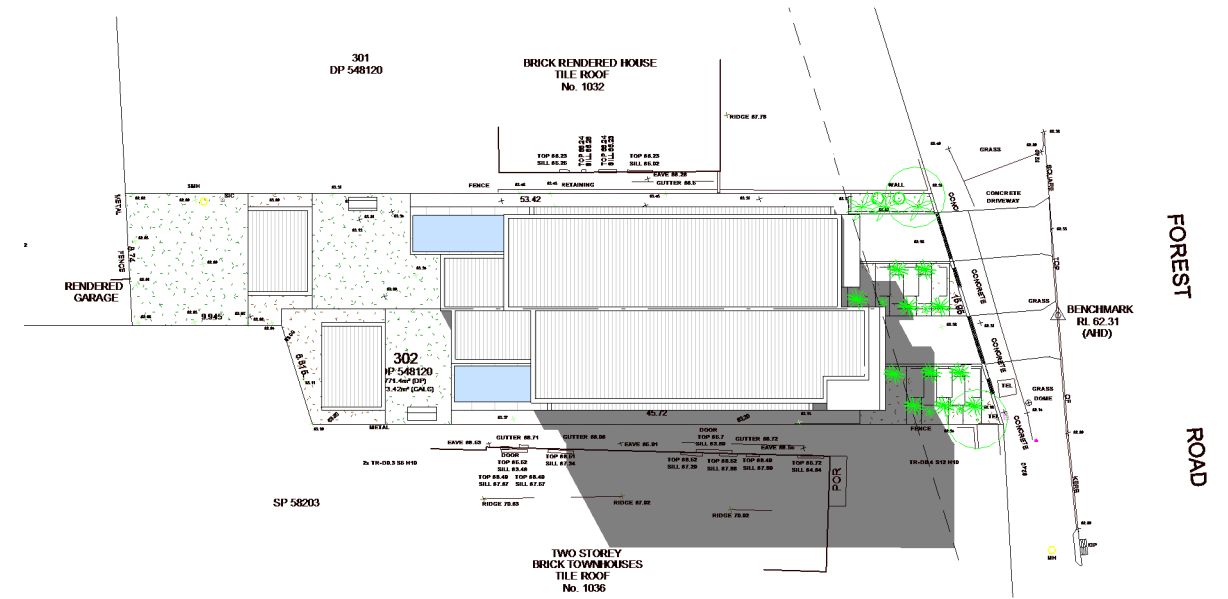

2 WINTER 12PM - CDC EXAMPLE
1 : 500

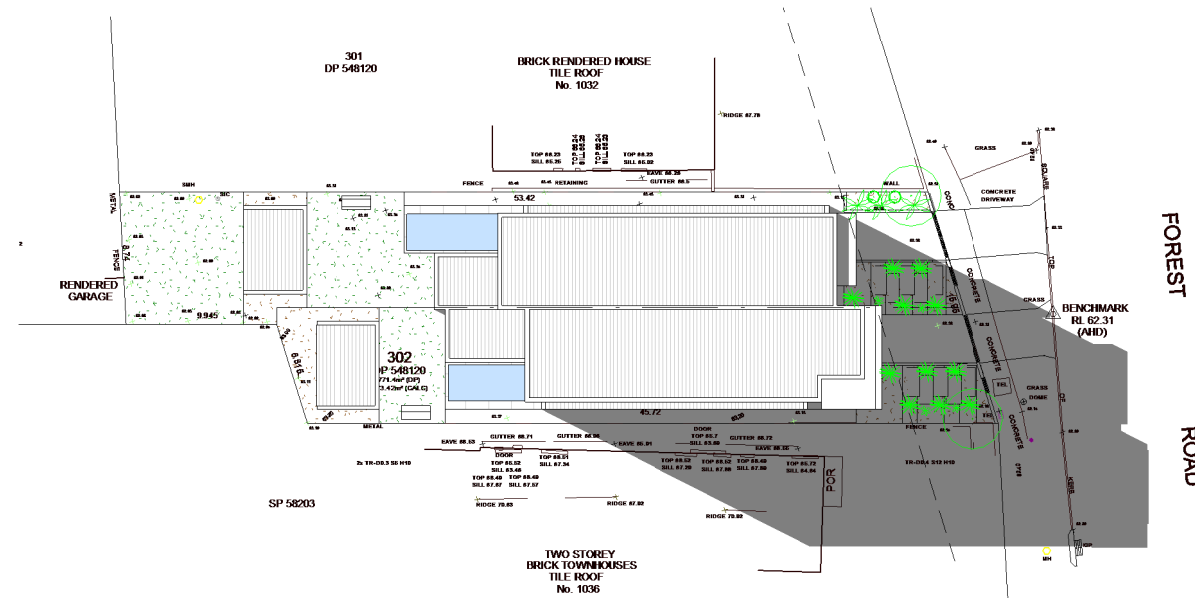

3 WINTER 3PM - CDC EXAMPLE
1 : 500



CEDAR DESIGNS PTY LTD
ACN - 633 269 100

15 DONALD STREET, HURSTVILLE, 2220, NSW
EMAIL: INFO@CEDARDESIGNS.COM.AU
WEBSITE: WWW.CEDARDESIGNS.COM.AU
PHONE: +61 410 289 126

BUILDING DESIGNER - IBRAHIM MUSTAPHA
BDAA FULL MEMBER - 2360-17
BDAA ACCREDITED - 6450

ISSUE	DATE	DESCRIPTION
A	12/10/2020	ISSUED FOR DEVELOPMENT APPLICATION

GENERAL NOTES
- Do not scale drawings, use figured dimensions only.
- All dimensions and levels are to be verified on site before any work commences.
- All work is to be carried out in accordance with the AS and NCC standards.

COPYRIGHT: This document is COPYRIGHT and the property of CEDAR DESIGNS PTY LTD. It is not to be retained, copied or used without the prior written permission of CEDAR DESIGNS PTY LTD.

PROJECT ADDRESS:
**1034 FOREST ROAD,
LUGARNO**

CLIENT:
MUHAMMAD KHALIL

Sheet Name :
SHADOWS - CDC EXAMPLE

Scale: 1 : 500 @ A3

LGA: GEORGES RIVER

Date : 1/03/2022 4:39:34 PM

Sheet Number : **CEDAR - 00**

