


ALL DIMENSIONS & LEVELS TO BE CHECKED ON SITE BY CONTRACTOR PRIOR TO CONSTRUCTION. ALL BOUNDARIES & CONTOURS SUBJECT TO SURVEY. ALL RIGHTS RESERVED.  
 © CRAWFORD ARCHITECTS PTY LTD 2017  
 NOT TO BE USED FOR CONSTRUCTION UNLESS APPROVED BY A DIRECTOR OF CRAWFORD ARCHITECTS PTY LIMITED  
 ABN 56 120 779 106

ISSUE	DATE	AMENDMENTS
D	2018.05.04	DEVELOPMENT APPLICATION ISSUE
C	2018.04.03	SECTION 4.55 - MODIFICATION APPLICATION
B	2017.07.07	DA-ADDITIONAL INFORMATION FUTURE SIGNAGE - STCA
A	2017.02.20	DEVELOPMENT APPLICATION ISSUE
06	2017.02.03	CLIENT AND CONSULTANT ISSUE
05	2017.01.24	BOARD MEETING PRESENTATION
04	2017.01.17	CLIENT ISSUE
03	2017.01.10	CLIENT AND CONSULTANT ISSUE
02	2016.11.28	INFORMAL PRE-DA MEETING WITH COUNCIL
01	2016.11.24	ISSUE FOR COUNCIL MEETING

CRAWFORD ARCHITECTS PTY LTD  
 SUITE 3.01, LEVEL 3.80 MOUNT STREET  
 NORTH SYDNEY, NSW 2060 AUSTRALIA  
 ABN 56 120 779 106  
 arch@crawford.com.au 02 9660 3644 www.crawford.com.au

CLIENT  
**ILLAWARRA CATHOLIC CLUB**  
 2 CROFTS AVENUE  
 HURSTVILLE NSW 2220  
 PROJECT  
**ICC EXPANSION**  
 6-8 CROSS STREET  
 HURSTVILLE NSW 2220  
 D.P. 508397

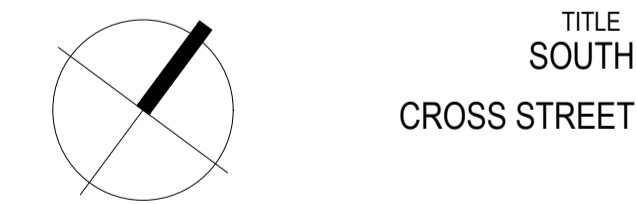

TITLE SOUTH CROSS STREET  
 SCALE 1:100 @ A1 / 1:200 @ A3 PROJECT NUMBER 16093  
 APPROVED DRAWN CHECKED STATUS  
 DATE FEB 2017

DRAWING NUMBER ISSUE  
**A310 D**  

 crawford architects