

AMENDMENTS

NO.	DATE	DESCRIPTION
1		
2		
3		
4		
5		

DATE: 11/22/2015 7:21:20

SCALE: 1:100

PROJECT: CLUB RIVERS

CLIENT: CLUB RIVERS





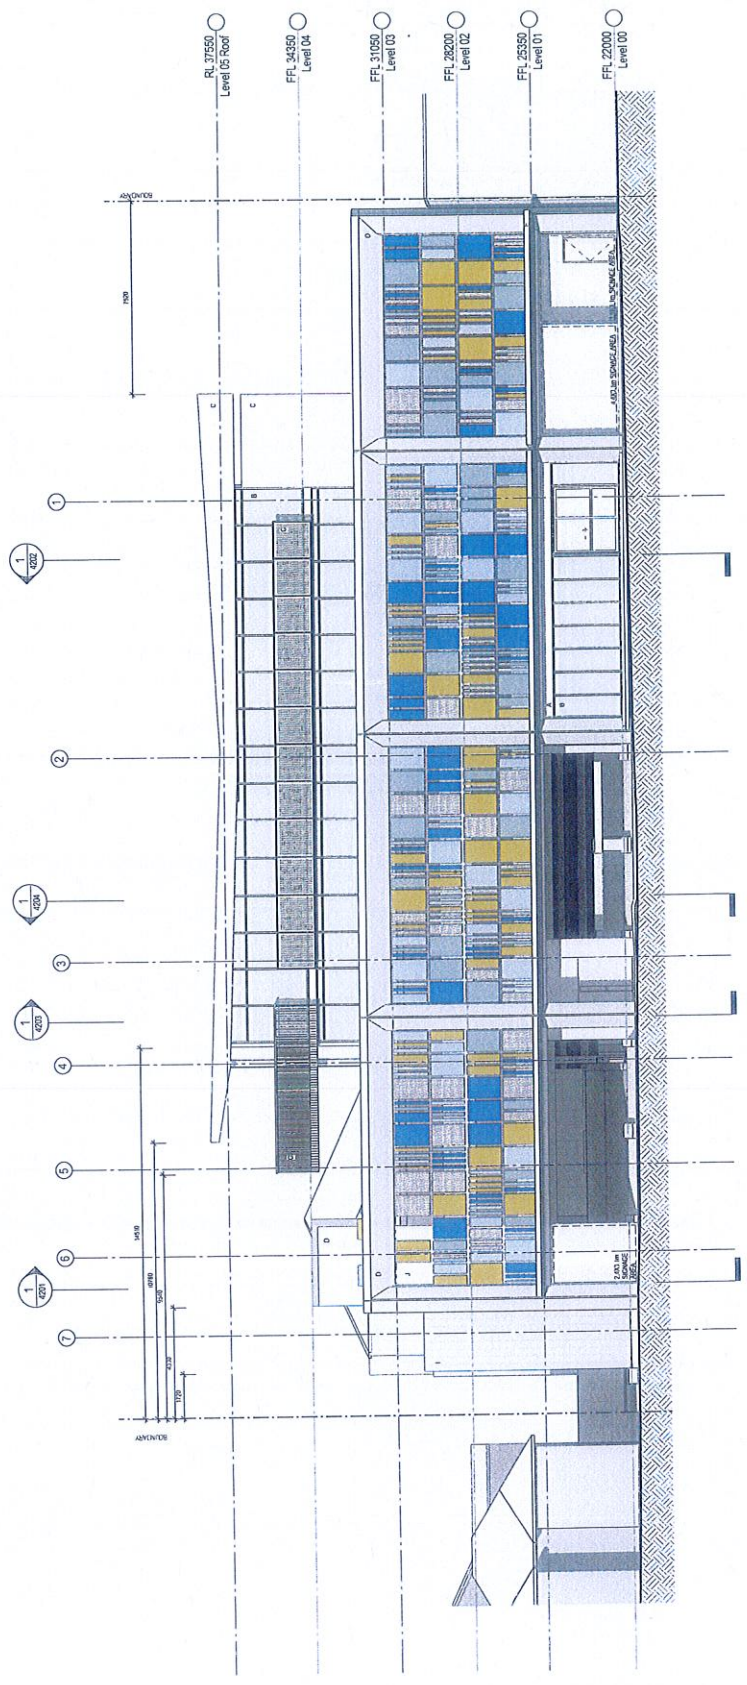









ELEVATIONS-01










JACKSON TEECE



DATE: 10/20/2015 11:22 AM
 PROJECT: COMMERCIAL DEVELOPMENT
 DRAWING: 2012047-02
 SHEET: 5

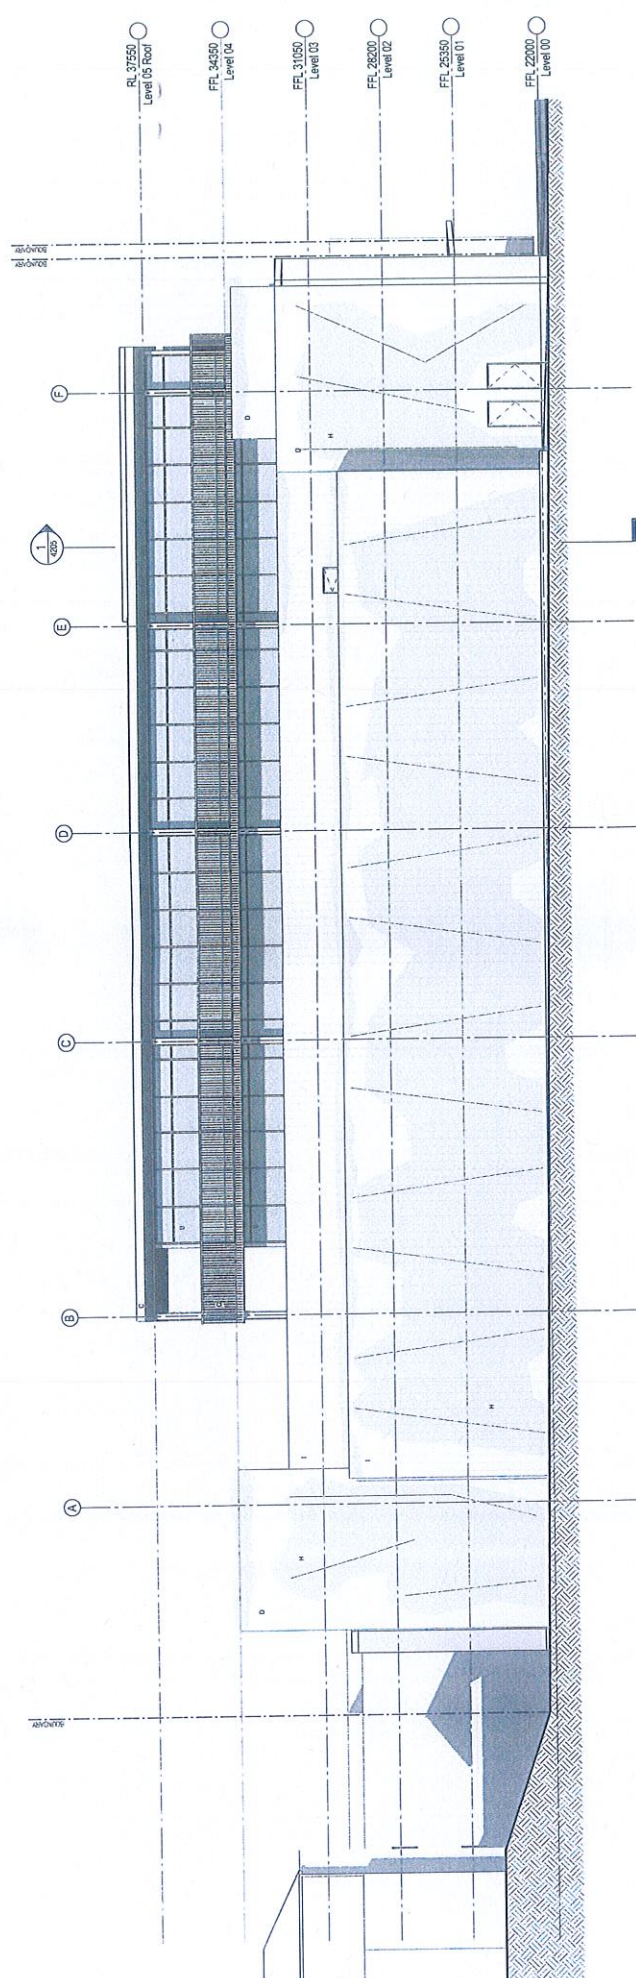


ELEVATIONS - 02

DATE: OCT 2015
 SCALE: 1:100
 DRAWN: DA
 AUTHOR: DA

PROJECT No: 2012047
 PHASE: DA
 BLOCK: DA
 DRAWING: 3202
 ISSUE: 5

PROJECT: COMMERCIAL DEVELOPMENT
 57 LITTLETON ST.
 RIVERWOOD


JACKSON TEECE




AMENDMENTS

NO.	DESCRIPTION	DATE

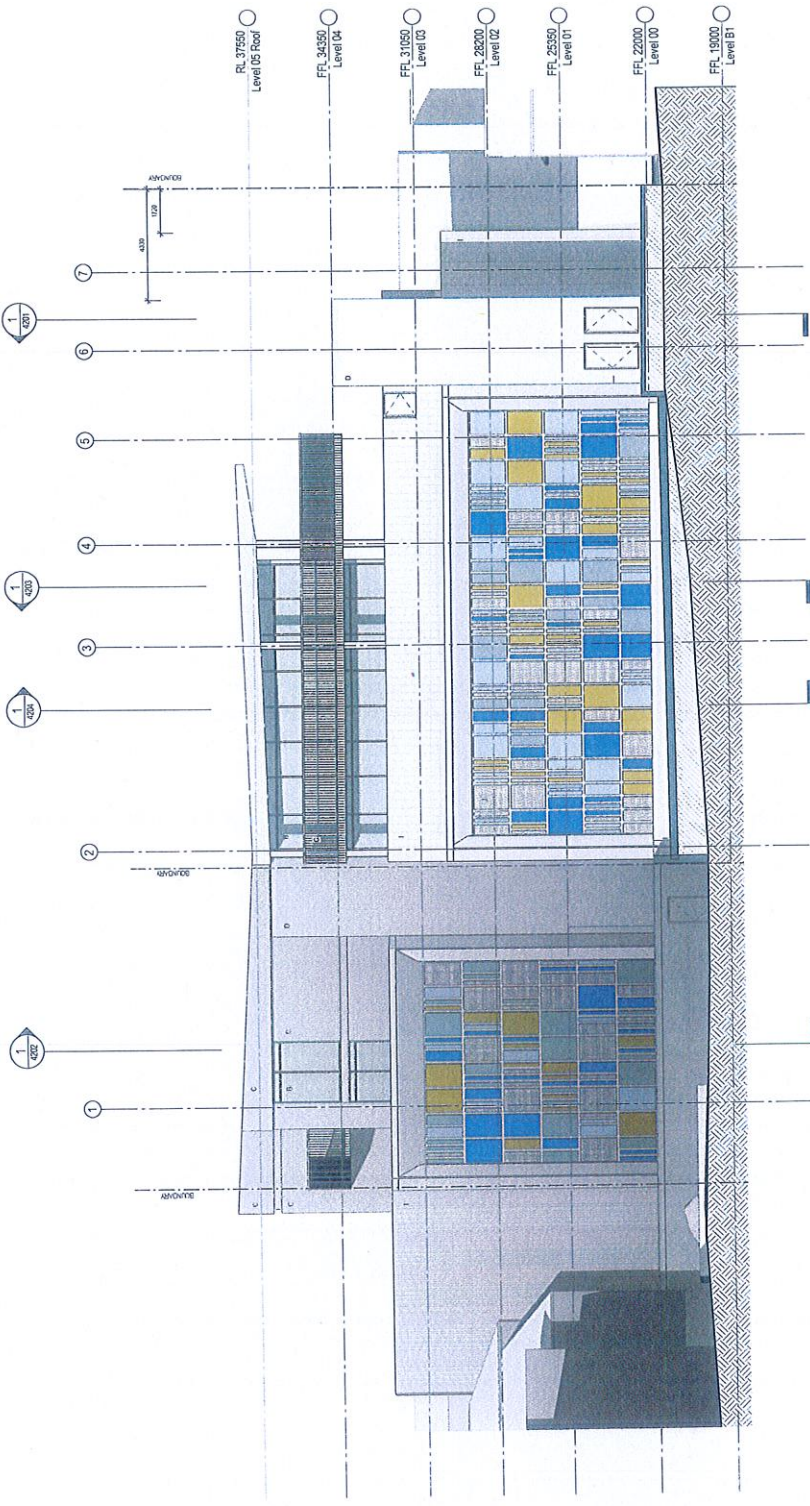

DATE: OCT 2015
 PROJECT NO: 2012047
 PHASE: DA
 BLOCK: DA
 DRAWING: 5
 ISSUE: 5

SCALE: 1:100

CLIENT: CLUB RIVERS

PROJECT: COMMERCIAL DEVELOPMENT RIVERWOOD, 57 LITTLETON ST., RIVERWOOD, NSW 2051

DATE GENERATED: 11/20/15 7:29:24 PM

JACKSON TEECE

ARCHITECTS

11/20/15 7:29:24 PM



- A - POWERCOATED METAL LOUVER CHANICAL
- B - ALUMINUM GLASS CHANICAL CLEAR GLASS
- C - METAL PANEL MEDIUM GREY
- D - EXPOSED CONCRETE LIGHT GREY
- E - COMPOSITE ALUMINUM PANEL DARK GREY
- F - TIMBER PANELS SAFFRON SHADE
- G - METAL BALUSTRADE CHANICAL
- H - GREEN WALL
- I - EXPOSED CONCRETE PANELS LIGHT GREY
- J - REED PANELS



AMENDMENTS


NO.	DATE	DESCRIPTION
1		
2		
3		
4		
5		




Photomontage

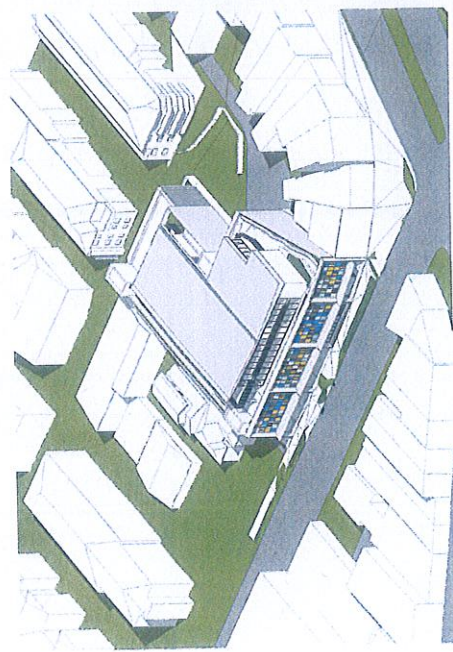

1 Perspective 1

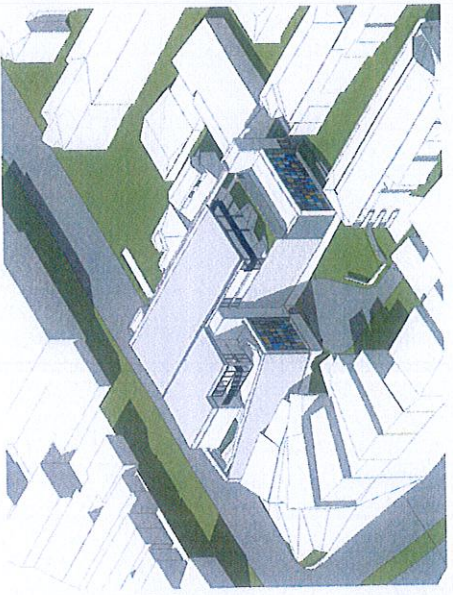

2 Perspective 2

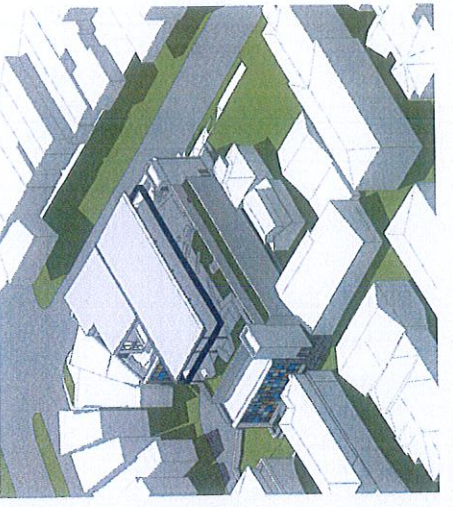

3 Perspective 3

Scale: 1:1000

DATE: OCT 2015
 PROJECT NO.: 2012047
 DRAWING NO.: DA 9006
 ISSUE: 3

DA
 Designer
 SC
 Checker

CLIENT: CLUB RIVERS

PERSPECTIVE VIEWS

SCALE @ A1: SC

DATE: OCT 2015
 PROJECT NO.: 2012047
 DRAWING NO.: DA 9006
 ISSUE: 3

PROJECT: COMMERCIAL DEVELOPMENT
 57 LITTLETON ST.
 RIVERWOOD

JACKSON TEECE