


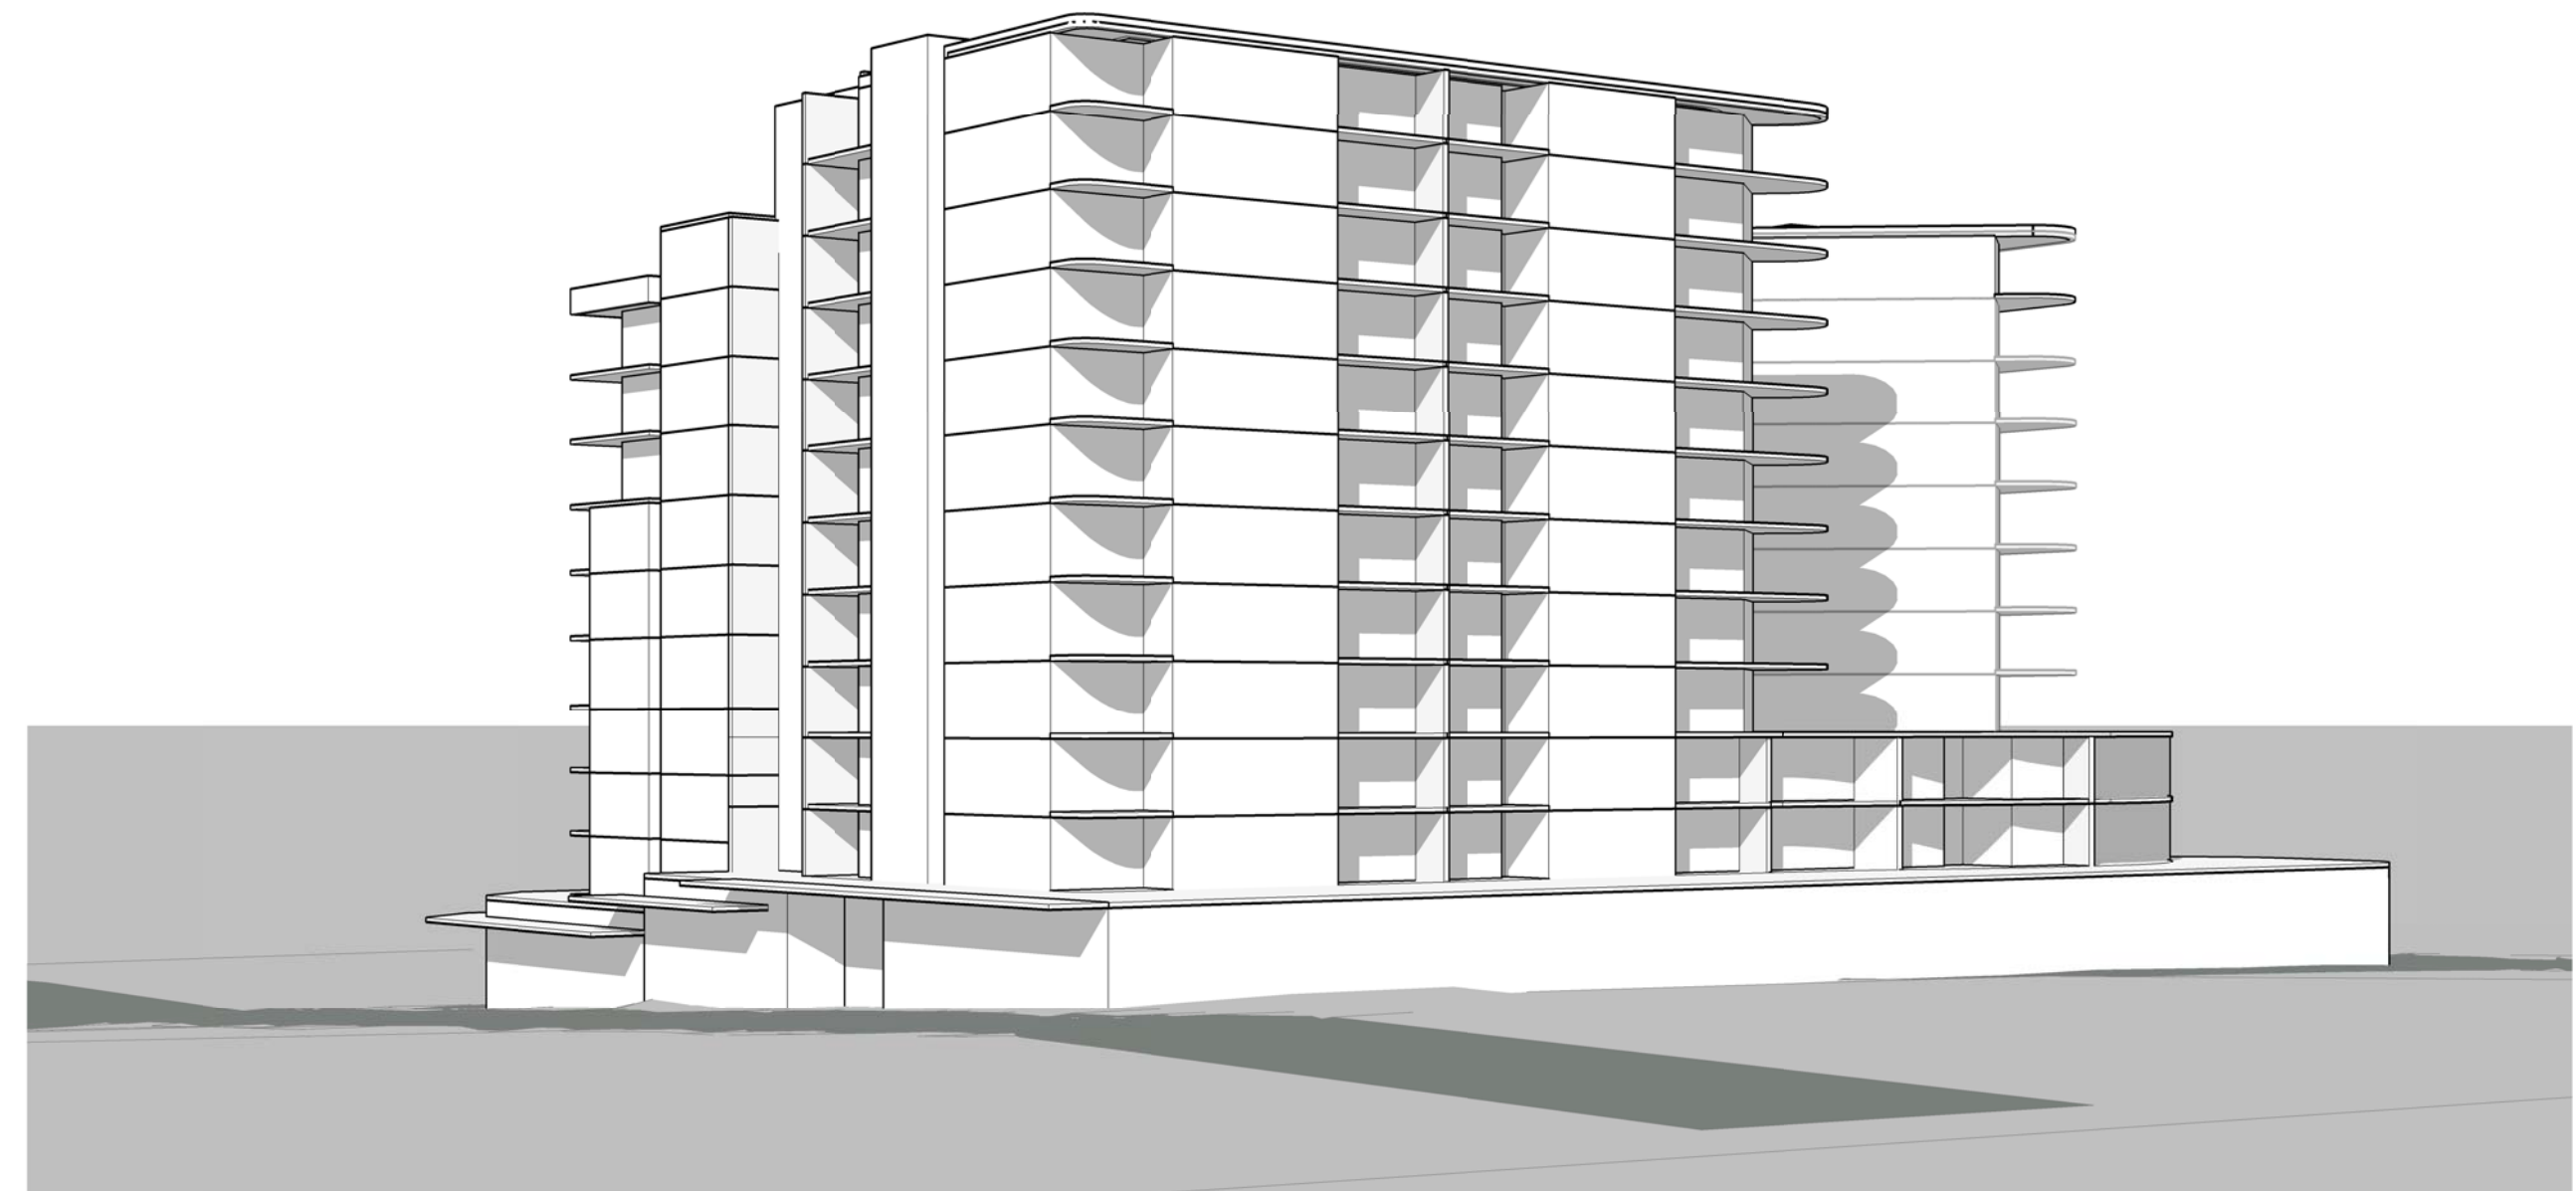


VIEW FROM MACQUARIE PL TOWARD SOUTH




VIEW FROM PITT ST TOWARD WEST



VIEW FROM THE STRAND

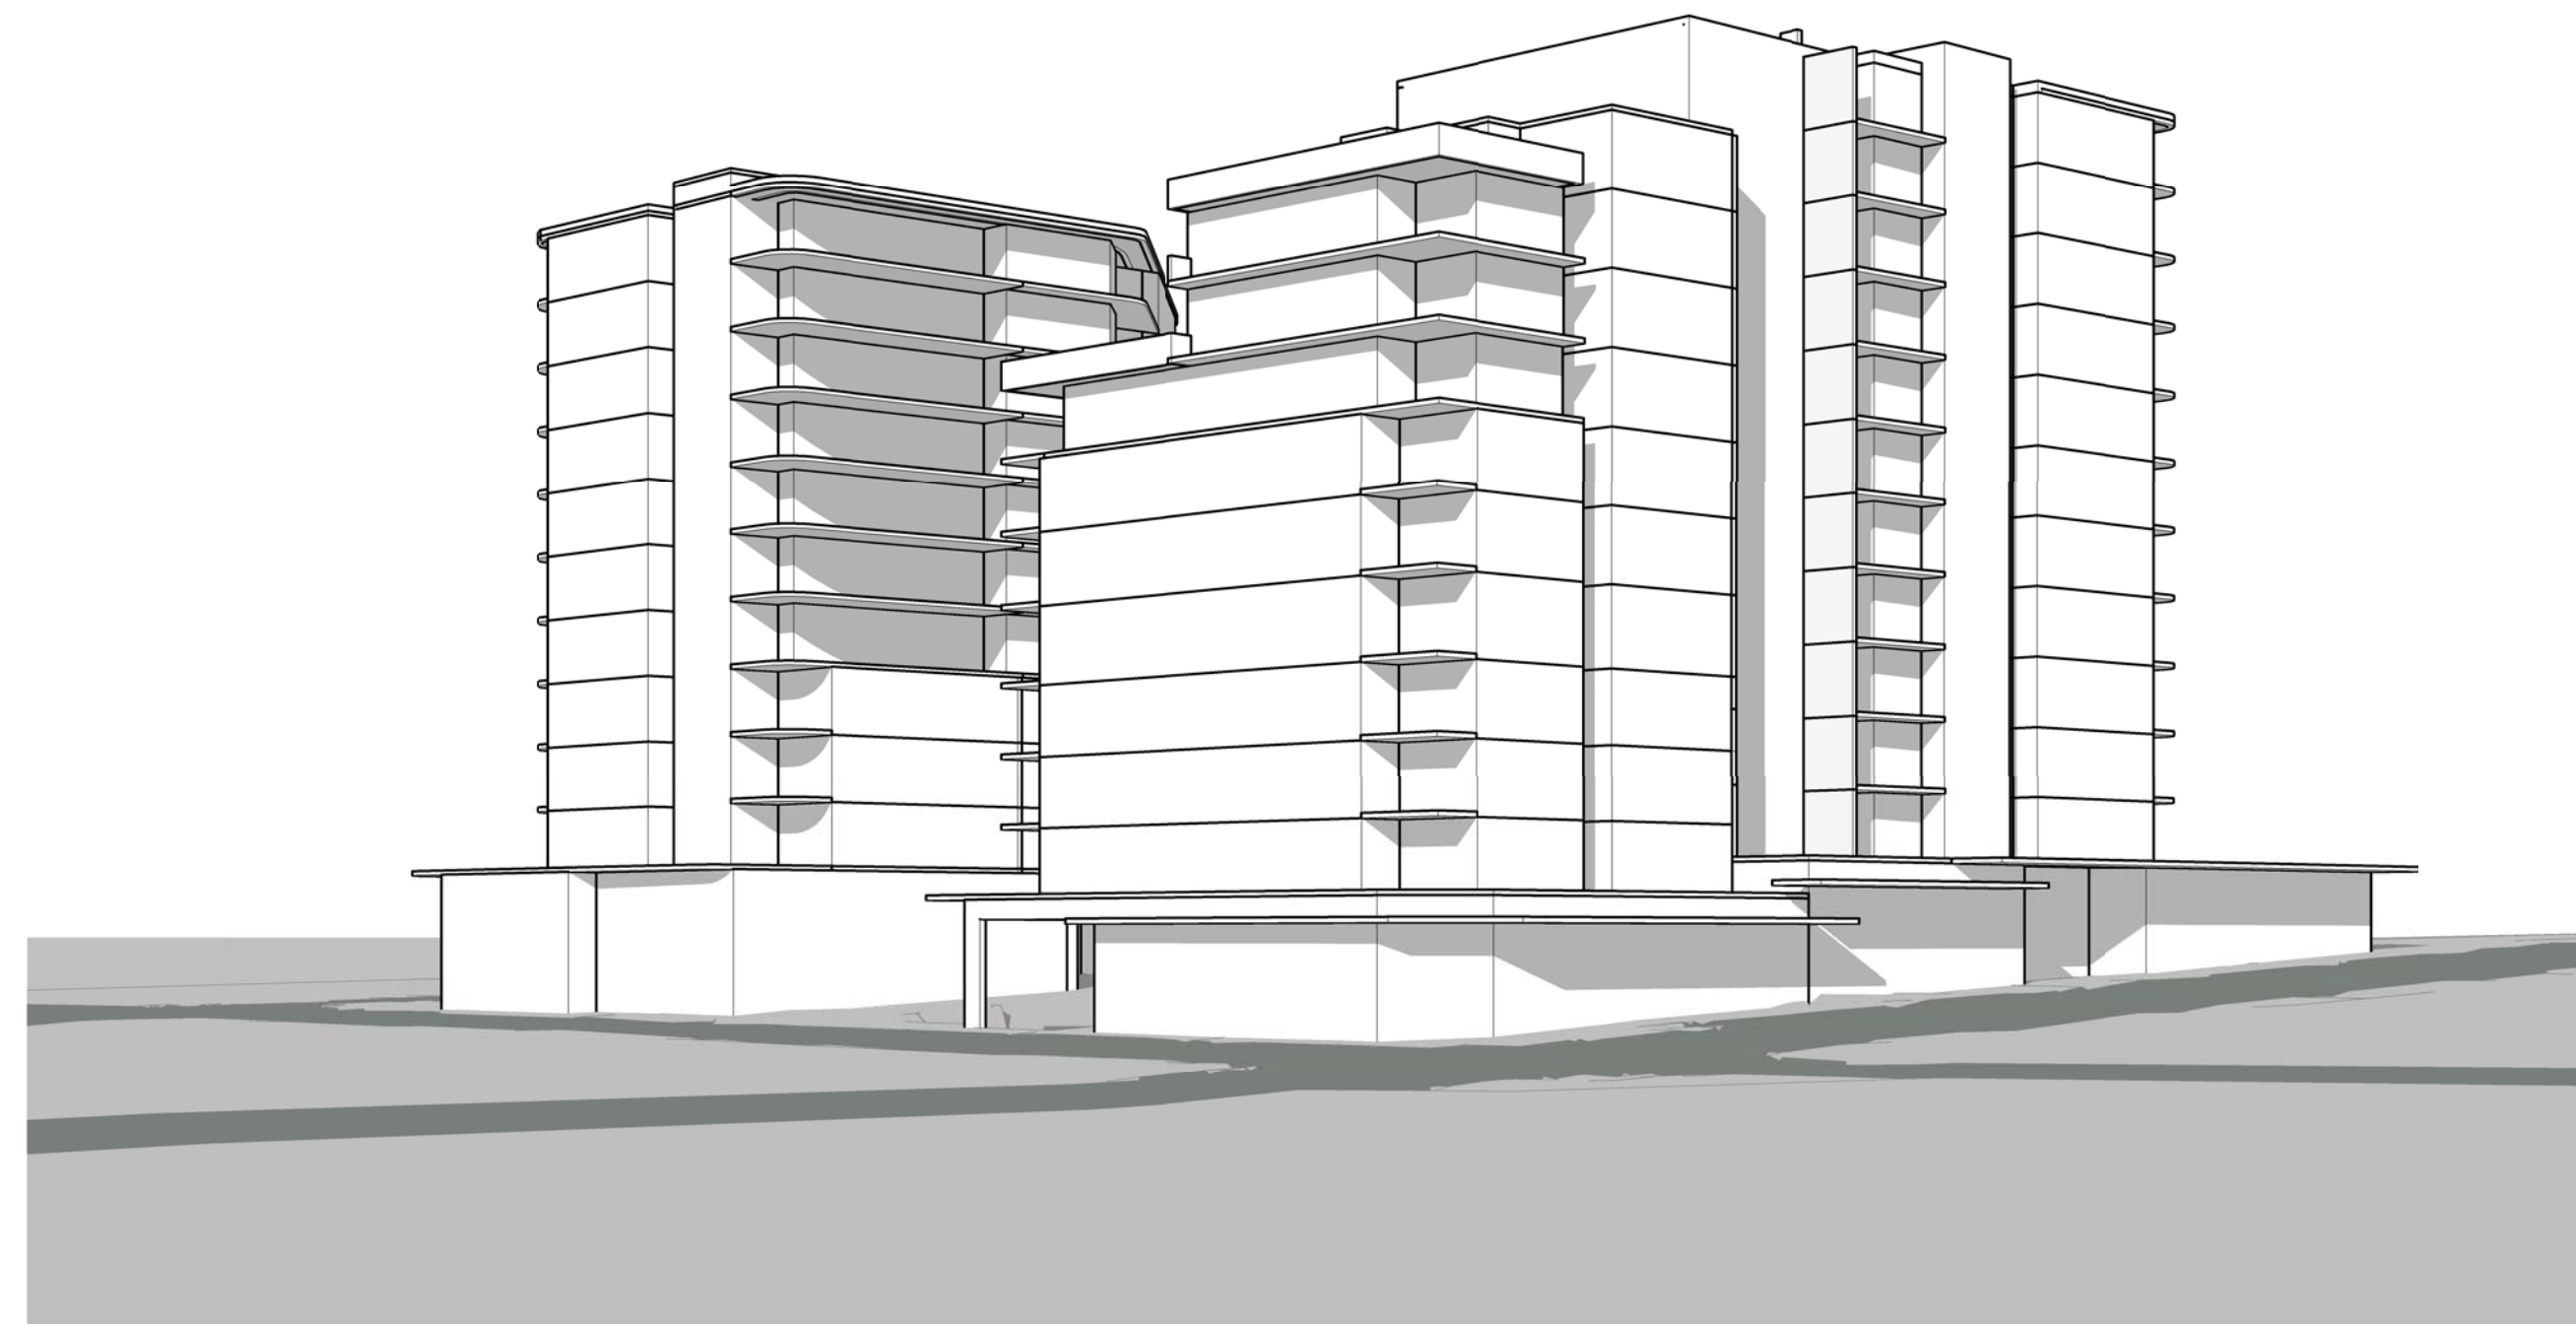


VIEW FROM CORNER OF PITT ST & THE STRAND

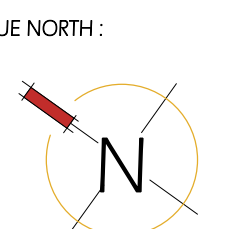

TRUE NORTH :



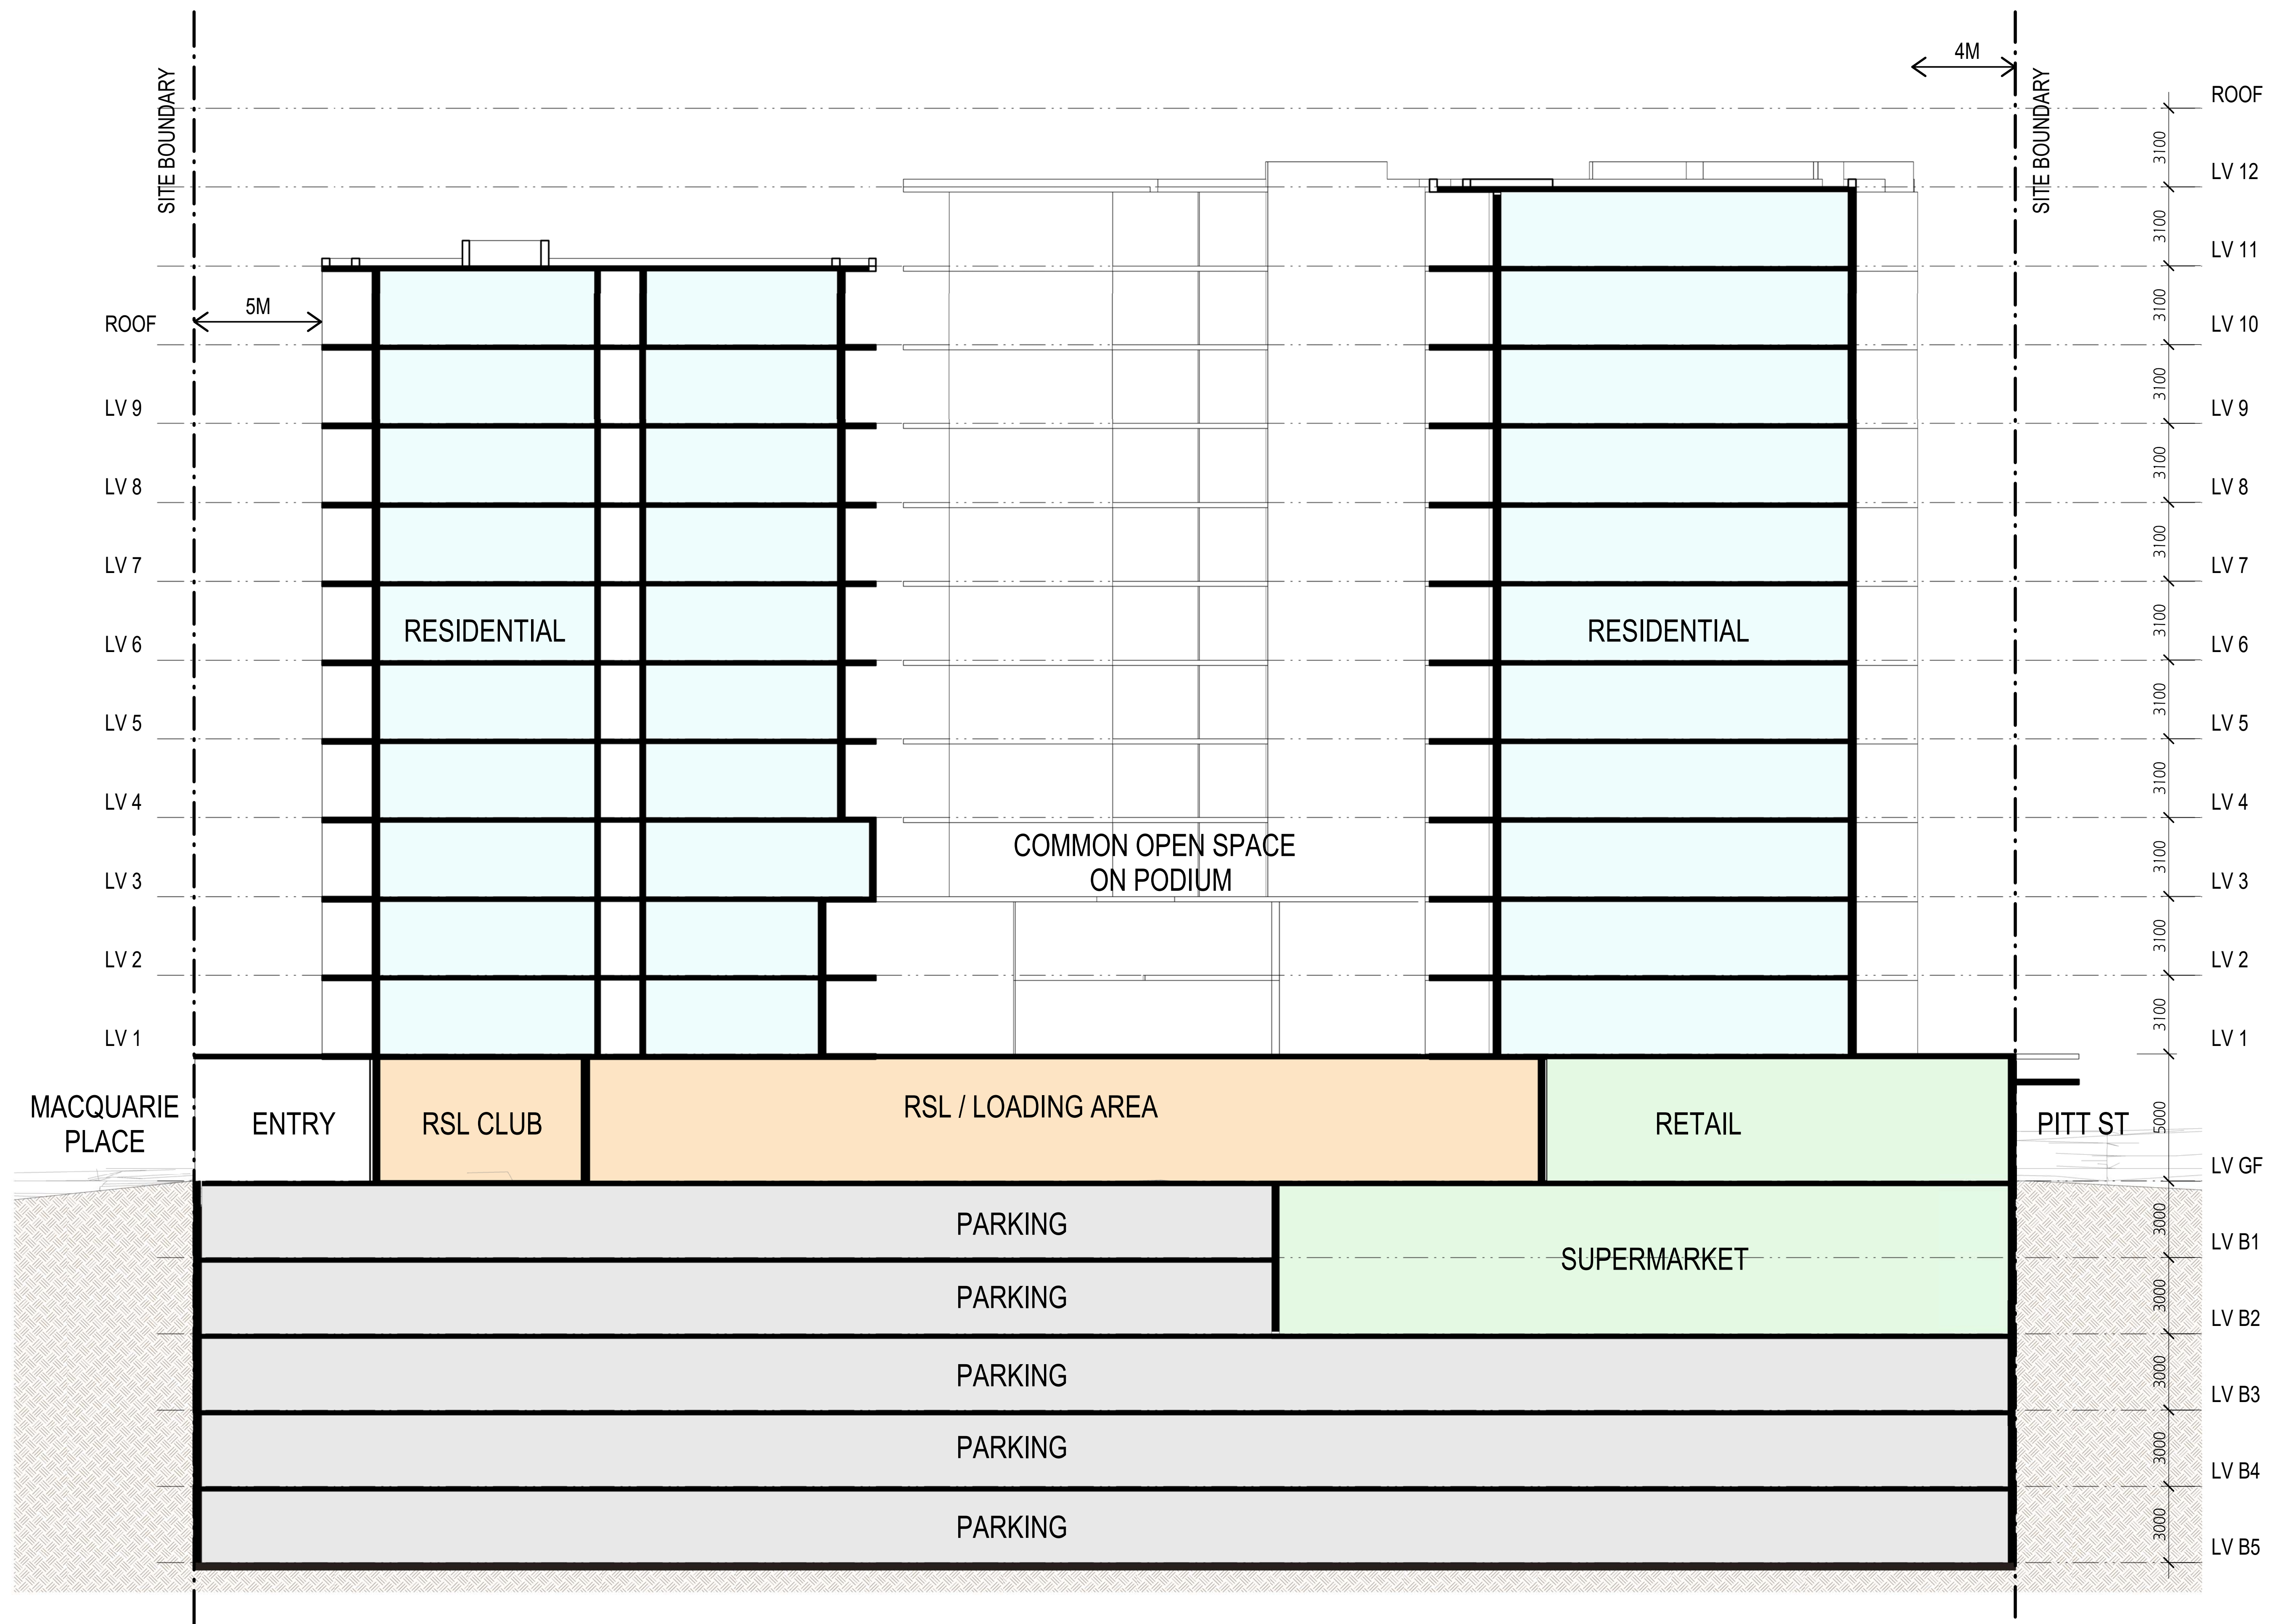

SCHEMATIC SECTION AA