


- this drawing is copyright and the property of the author, and must not be retained, copied or used without the authority of brian longbottom design
- larger scale drawings and written dimensions take preference.
- do not scale from drawing
- all dimensions to be checked on site before commencement of work.
- all discrepancies to be brought to the attention of the author.

Notes

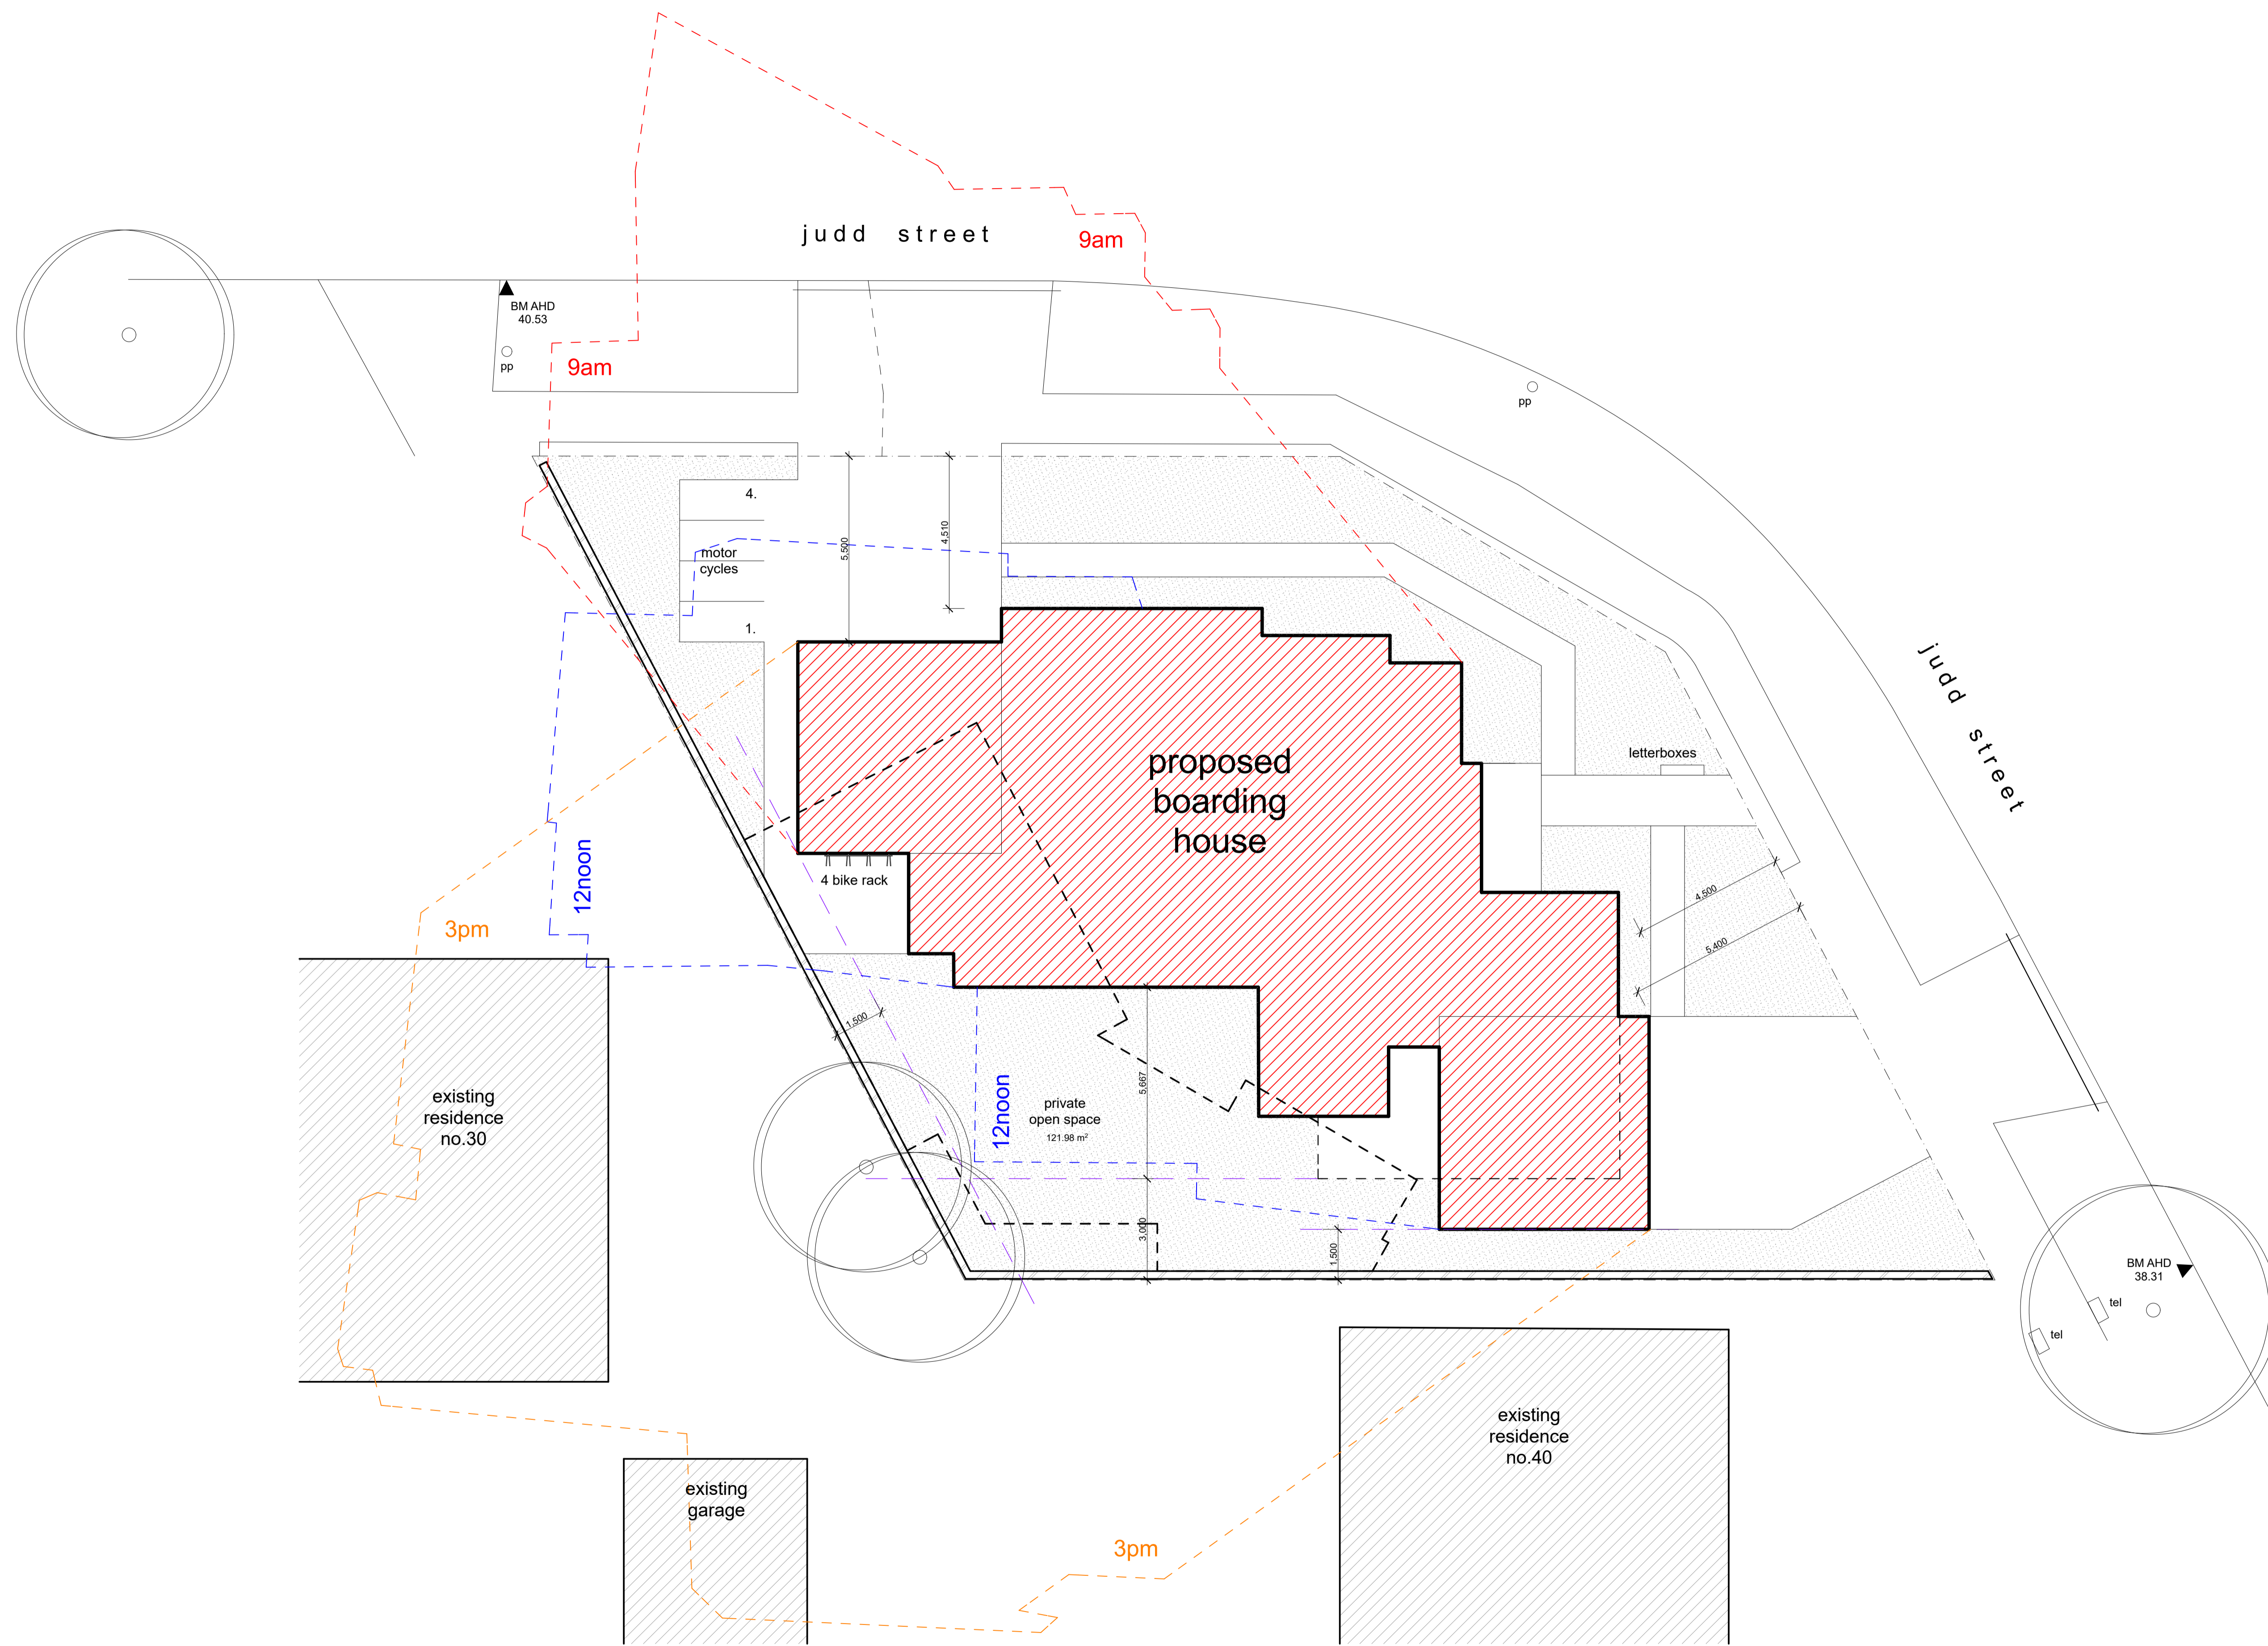

A	issue to consultants	bl	sept,18
issue	details	by	date
amendments			

project
Proposed Boarding House

location
 Lot 1 D.P.519681 + Lots 2-4 D.P.10171,
 32-38 Judd Street
OATLEY

client
Watsong Pty Ltd

drawing title
Shadow Diagram June 21

date	checked	project arch.	drawn
11.09.18		bl	bl
scale	no	issue	
1:200	1828	ap05	A

