


ALL DIMENSIONS & LEVELS TO BE CHECKED ON SITE BY CONTRACTOR PRIOR TO CONSTRUCTION. ALL BOUNDARIES & CONTOURS SUBJECT TO SURVEY. ALL RIGHTS RESERVED.  
 © CRAWFORD ARCHITECTS PTY LTD 2017  
 NOT TO BE USED FOR CONSTRUCTION UNLESS APPROVED BY A DIRECTOR OF CRAWFORD ARCHITECTS PTY LIMITED  
 ABN 56 120 779 106

KEY

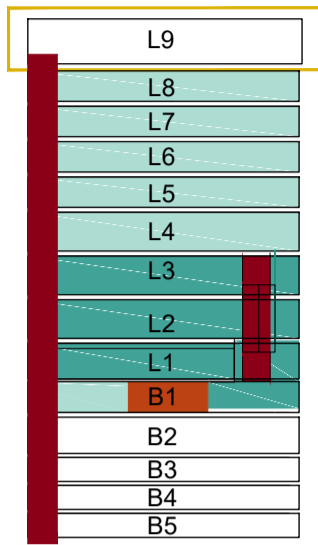

ISSUE	DATE	AMENDMENTS
F	2018.05.04	DEVELOPMENT APPLICATION ISSUE
E	2018.04.27	CONSULTANT ISSUE
D	2018.04.17	CONSULTANT ISSUE
C	2017.03.23	REVISED TO CONSULTANTS
B	2018.01.12	ROOF TOP BAR OPTION ISSUED FOR COMMENT
A	2017.02.20	DEVELOPMENT APPLICATION ISSUE
07	2017.02.03	CLIENT AND CONSULTANT ISSUE
06	2017.01.24	BOARD MEETING PRESENTATION
05	2017.01.23	CONSULTANT ISSUE
04	2017.01.17	CLIENT ISSUE
03	2017.01.10	CLIENT AND CONSULTANT ISSUE
02	2016.11.28	INFORMAL PRE-DA MEETING WITH COUNCIL
01	2016.11.24	CONSULTANT ISSUE

CRAWFORD ARCHITECTS PTY LTD  
 SUITE 3.01, LEVEL 3.80 MOUNT STREET  
 NORTH SYDNEY, NSW 2060 AUSTRALIA  
 ABN 56 120 779 106  
 cec@ Crawford.com.au 02 9660 3644 www.crawford.com.au

CLIENT  
**ILLAWARRA CATHOLIC CLUB**  
 2 CROFTS AVENUE  
 HURSTVILLE NSW 2220  
 PROJECT  
**ICC EXPANSION**  
 6-8 CROSS STREET  
 HURSTVILLE NSW 2220  
 D.P. 508397

TITLE  
**LEVEL 9 PLAN**  
 PLANT, BAR AND ROOF TERRACE

SCALE 1:100 @ A1 / 1:200 @ A3 PROJECT NUMBER  
**16093**


APPROVED DRAWN CHECKED STATUS

DATE FEB 2017

DRAWING NUMBER ISSUE



ADDITIONAL LOW LOAD CHILLER + PUMPS  
 EXISTING PUMP ROOM PLANT

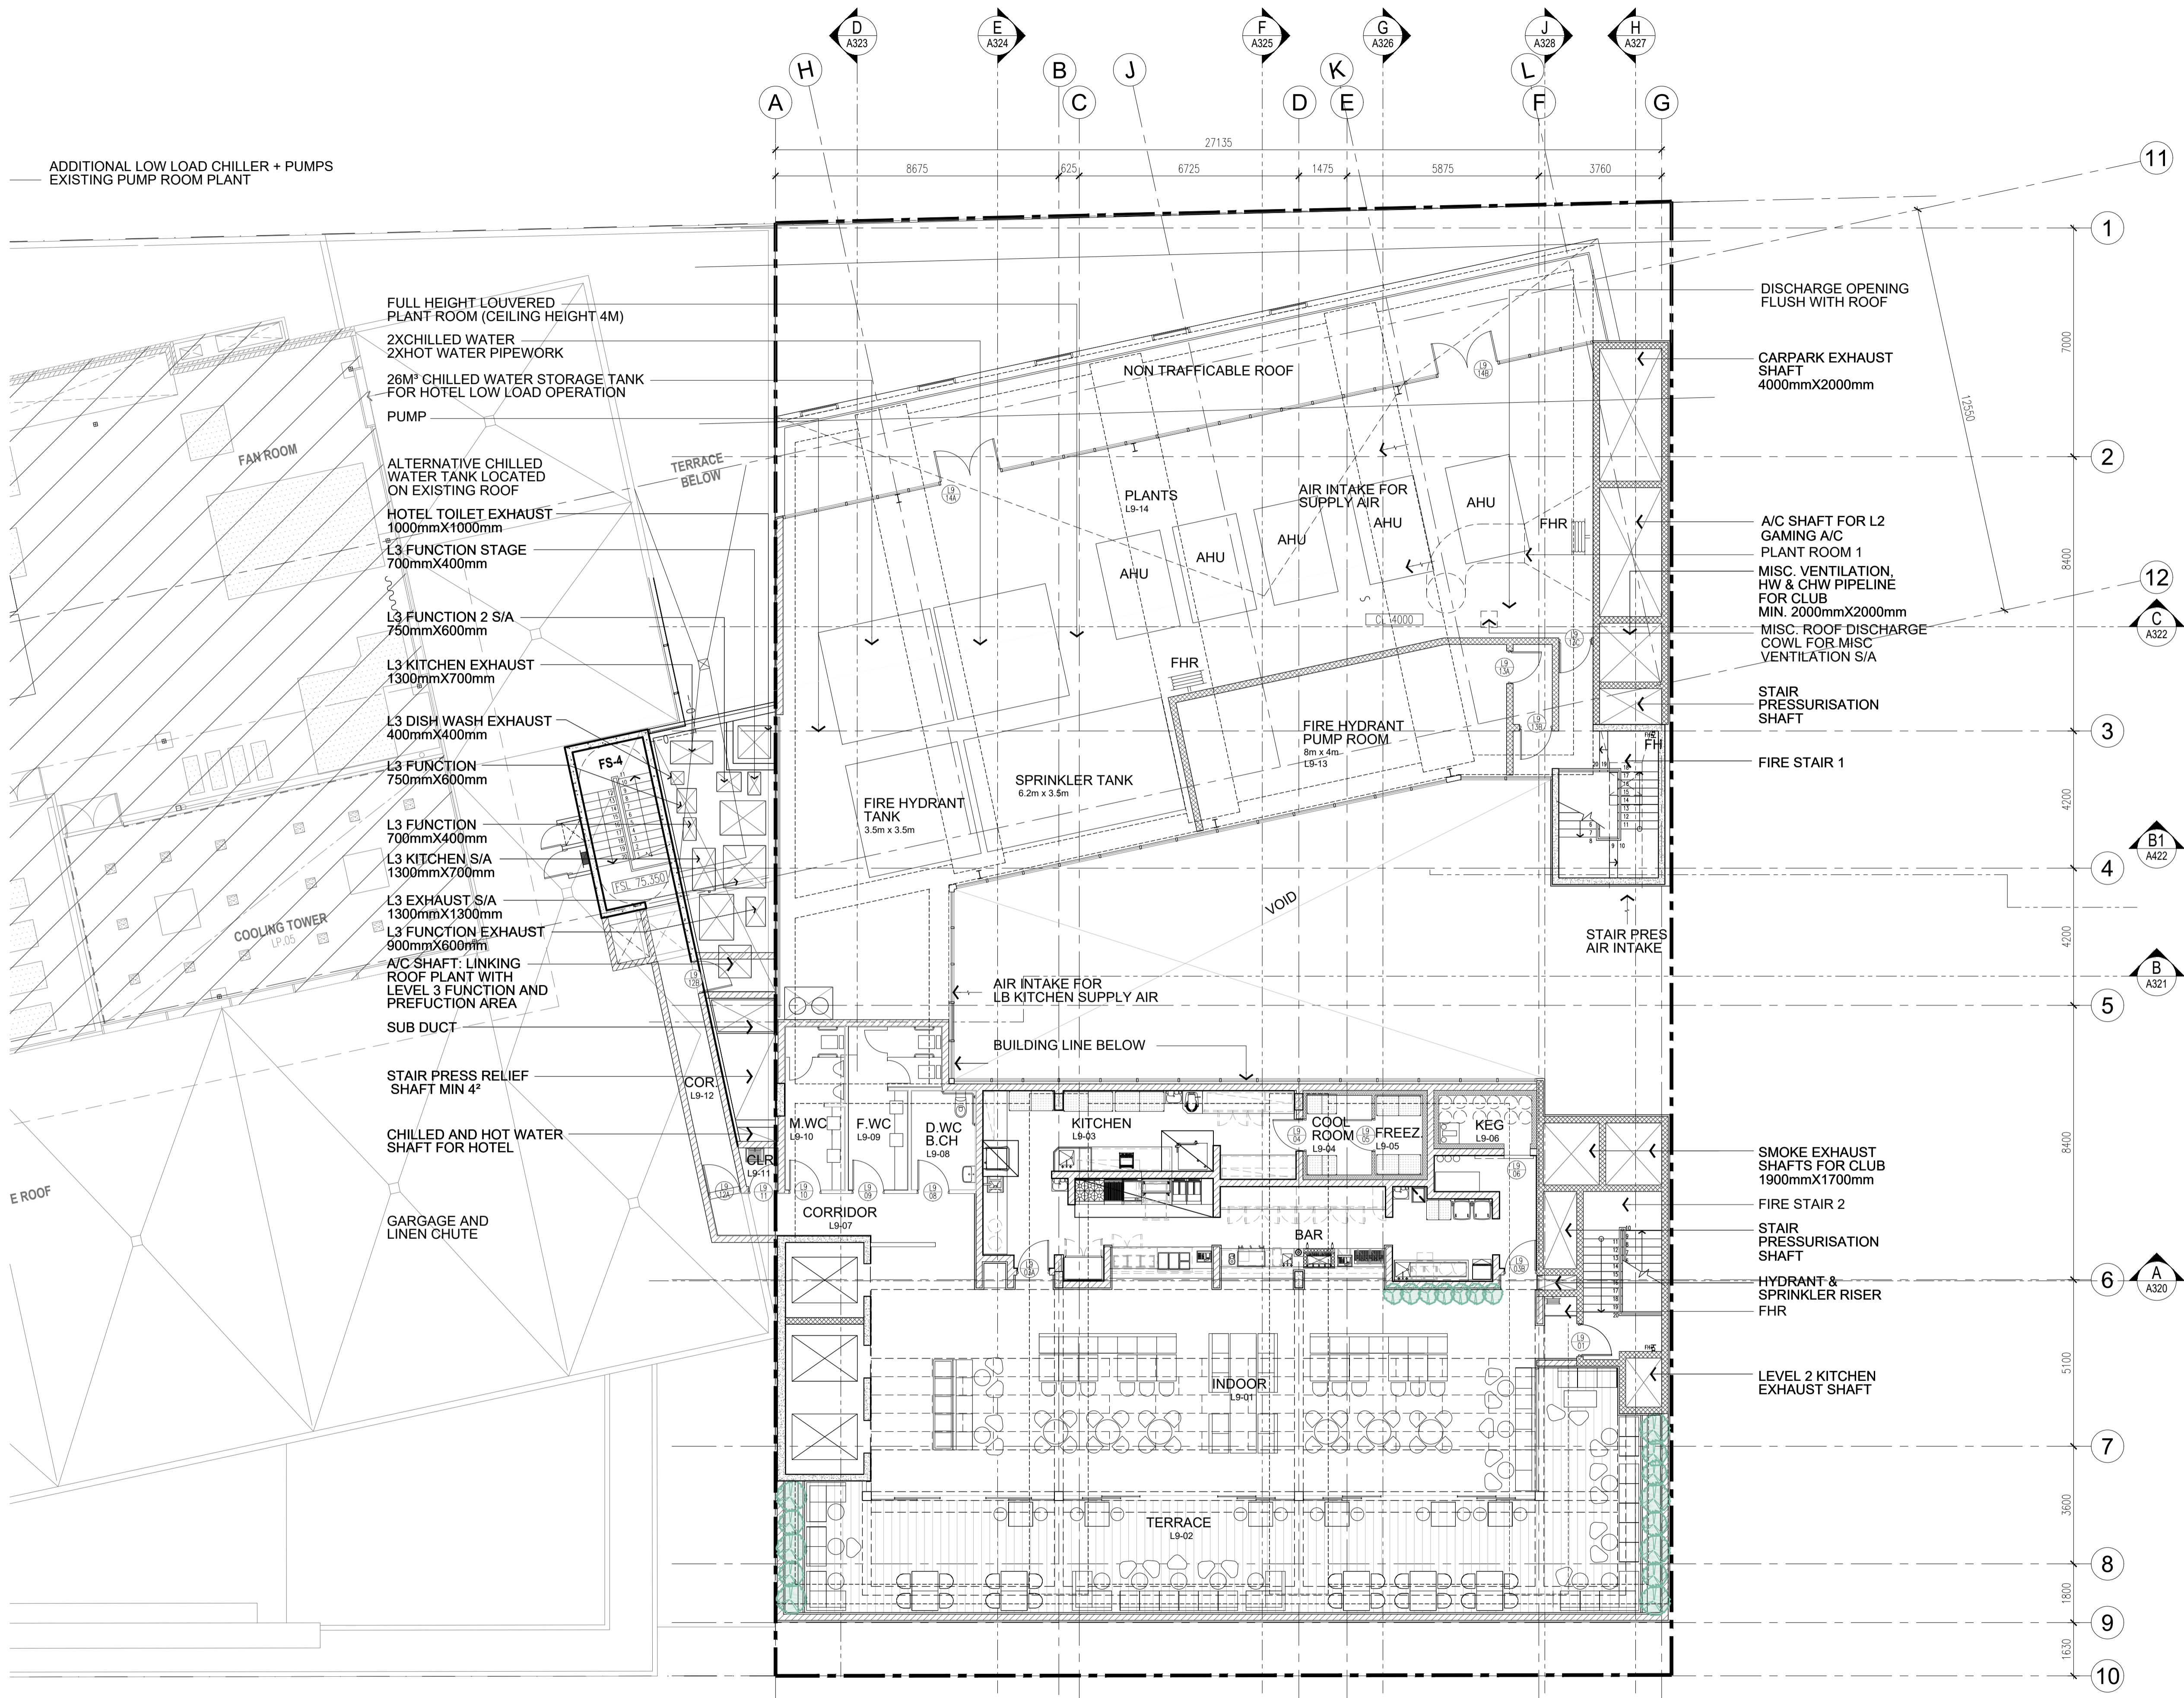

1630 1830 3630 5100 8400 8400 4200 4200 8400 7000