



ALL DIMENSIONS & LEVELS TO BE CHECKED ON SITE BY CONTRACTOR PRIOR TO CONSTRUCTION. ALL BOUNDARIES & CONTOURS SUBJECT TO SURVEY. ALL RIGHTS RESERVED.
 © CRAWFORD ARCHITECTS PTY LTD 2017
 NOT TO BE USED FOR CONSTRUCTION UNLESS APPROVED BY A DIRECTOR OF CRAWFORD ARCHITECTS PTY LIMITED
 ABN 56 120 779 106

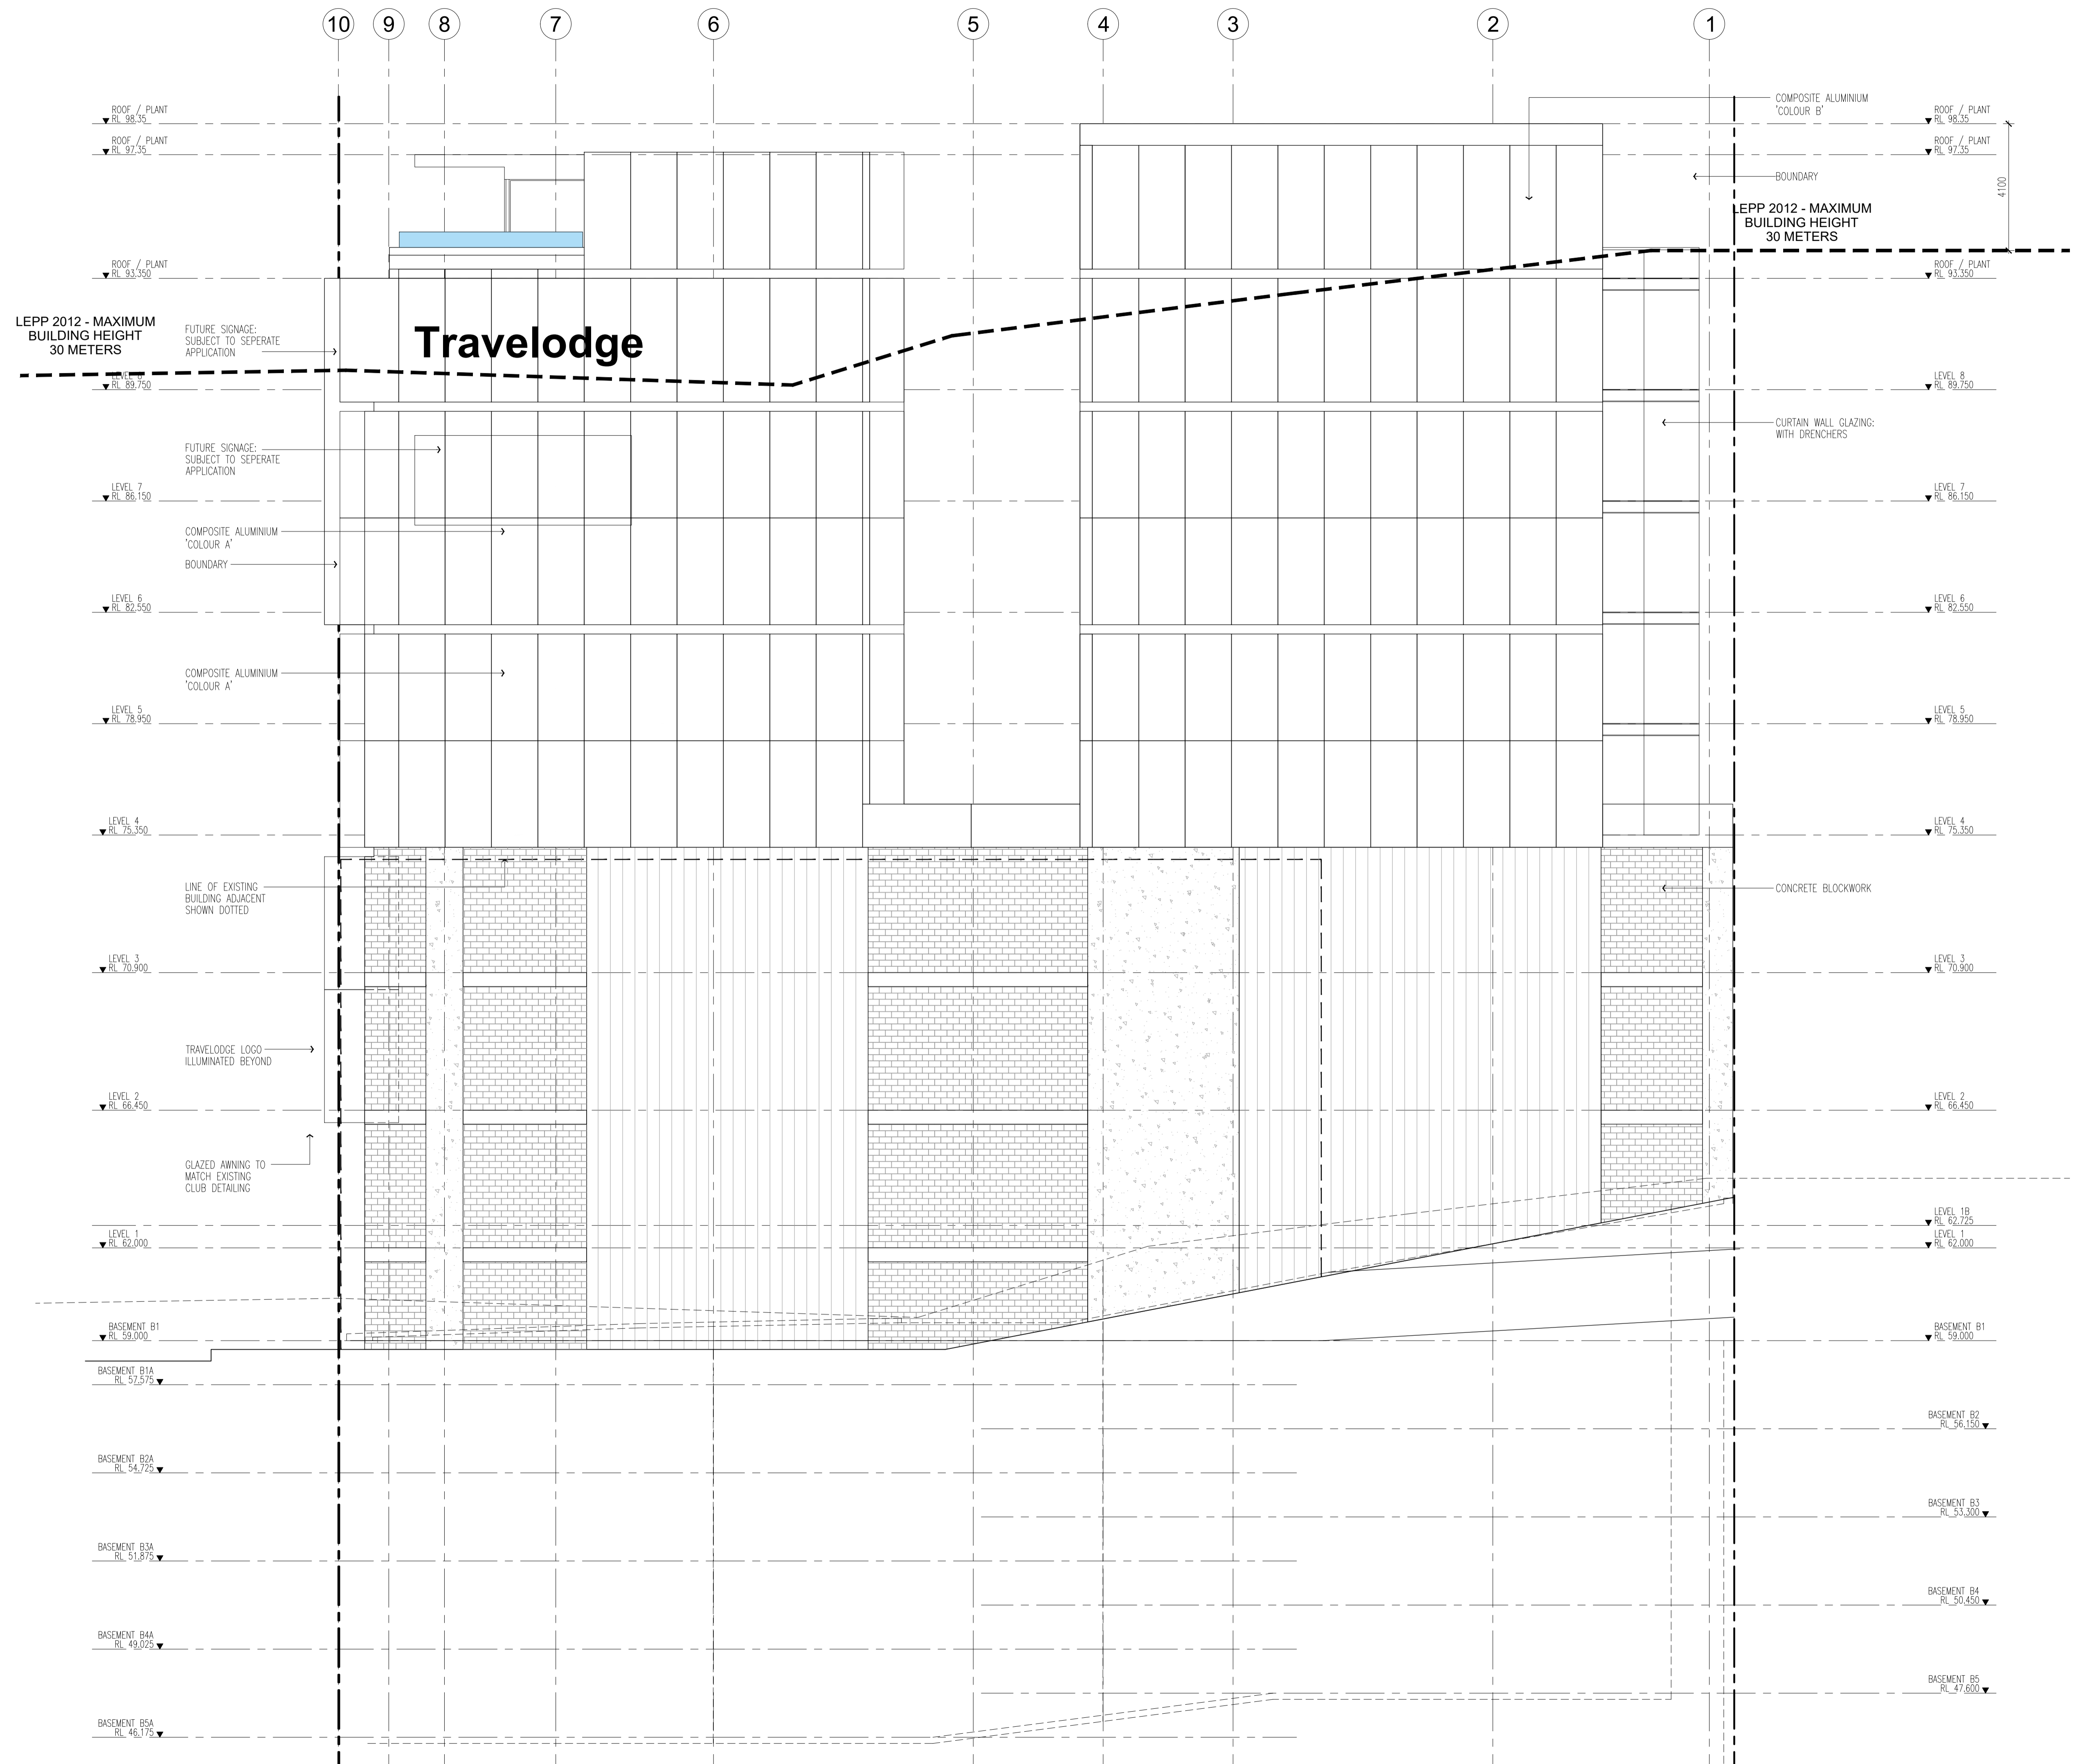

ISSUE	DATE	AMENDMENTS
D	2018.05.04	DEVELOPMENT APPLICATION ISSUE
C	2018.04.03	SECTION 4.55 - MODIFICATION APPLICATION
B	2017.07.07	DA-ADDITIONAL INFORMATION FUTURE SIGNAGE - STGA
A	2017.02.20	DEVELOPMENT APPLICATION ISSUE
07	2017.02.03	CLIENT AND CONSULTANT ISSUE
06	2017.01.24	BOARD MEETING PRESENTATION
05	2017.01.24	CONSULTANT ISSUE
04	2017.01.17	CLIENT ISSUE
03	2017.01.10	CLIENT AND CONSULTANT ISSUE
02	2016.11.28	INFORMAL PRE-DA MEETING WITH COUNCIL
01	2016.11.24	CONSULTANT ISSUE

CRAWFORD ARCHITECTS PTY LTD
 SUITE 3.01, LEVEL 3.80 MOUNT STREET
 NORTH SYDNEY, NSW 2060 AUSTRALIA
 ABN 56 120 779 106
 cra@crowford.com.au 02 9660 3644 www.crowford.com.au

CLIENT
ILLAWARRA CATHOLIC CLUB
 2 CROFTS AVENUE
 HURSTVILLE NSW 2220
PROJECT
ICC EXPANSION
 6-8 CROSS STREET
 HURSTVILLE NSW 2220
 D.P. 508397

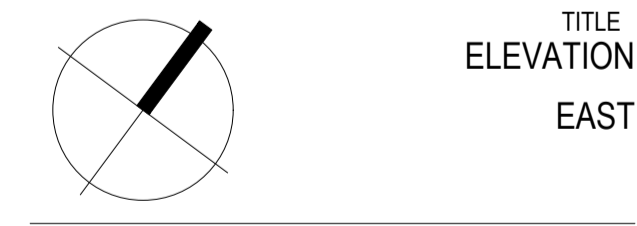

SCALE 1:100 @ A1 / 1:200 @ A3 PROJECT NUMBER **16093**
 APPROVED DRAWN CHECKED STATUS
 DATE FEB 2017

DRAWING NUMBER **A312 D** ISSUE